


NOTE:
ALL SECURITY ACCESS IS
DRAWN DIAGRAMMATICALLY
FOR CLARITY. CONDITIONS IN
THE FIELD SHALL DETERMINE
EXACT LOCATION AND
METHODS.

ACCESS CONTROL SYMBOL LEGEND
 PR = PROX. HID READER 920PTNNEK0000
 A = DOOR DETAIL, SEE SEC 0.1

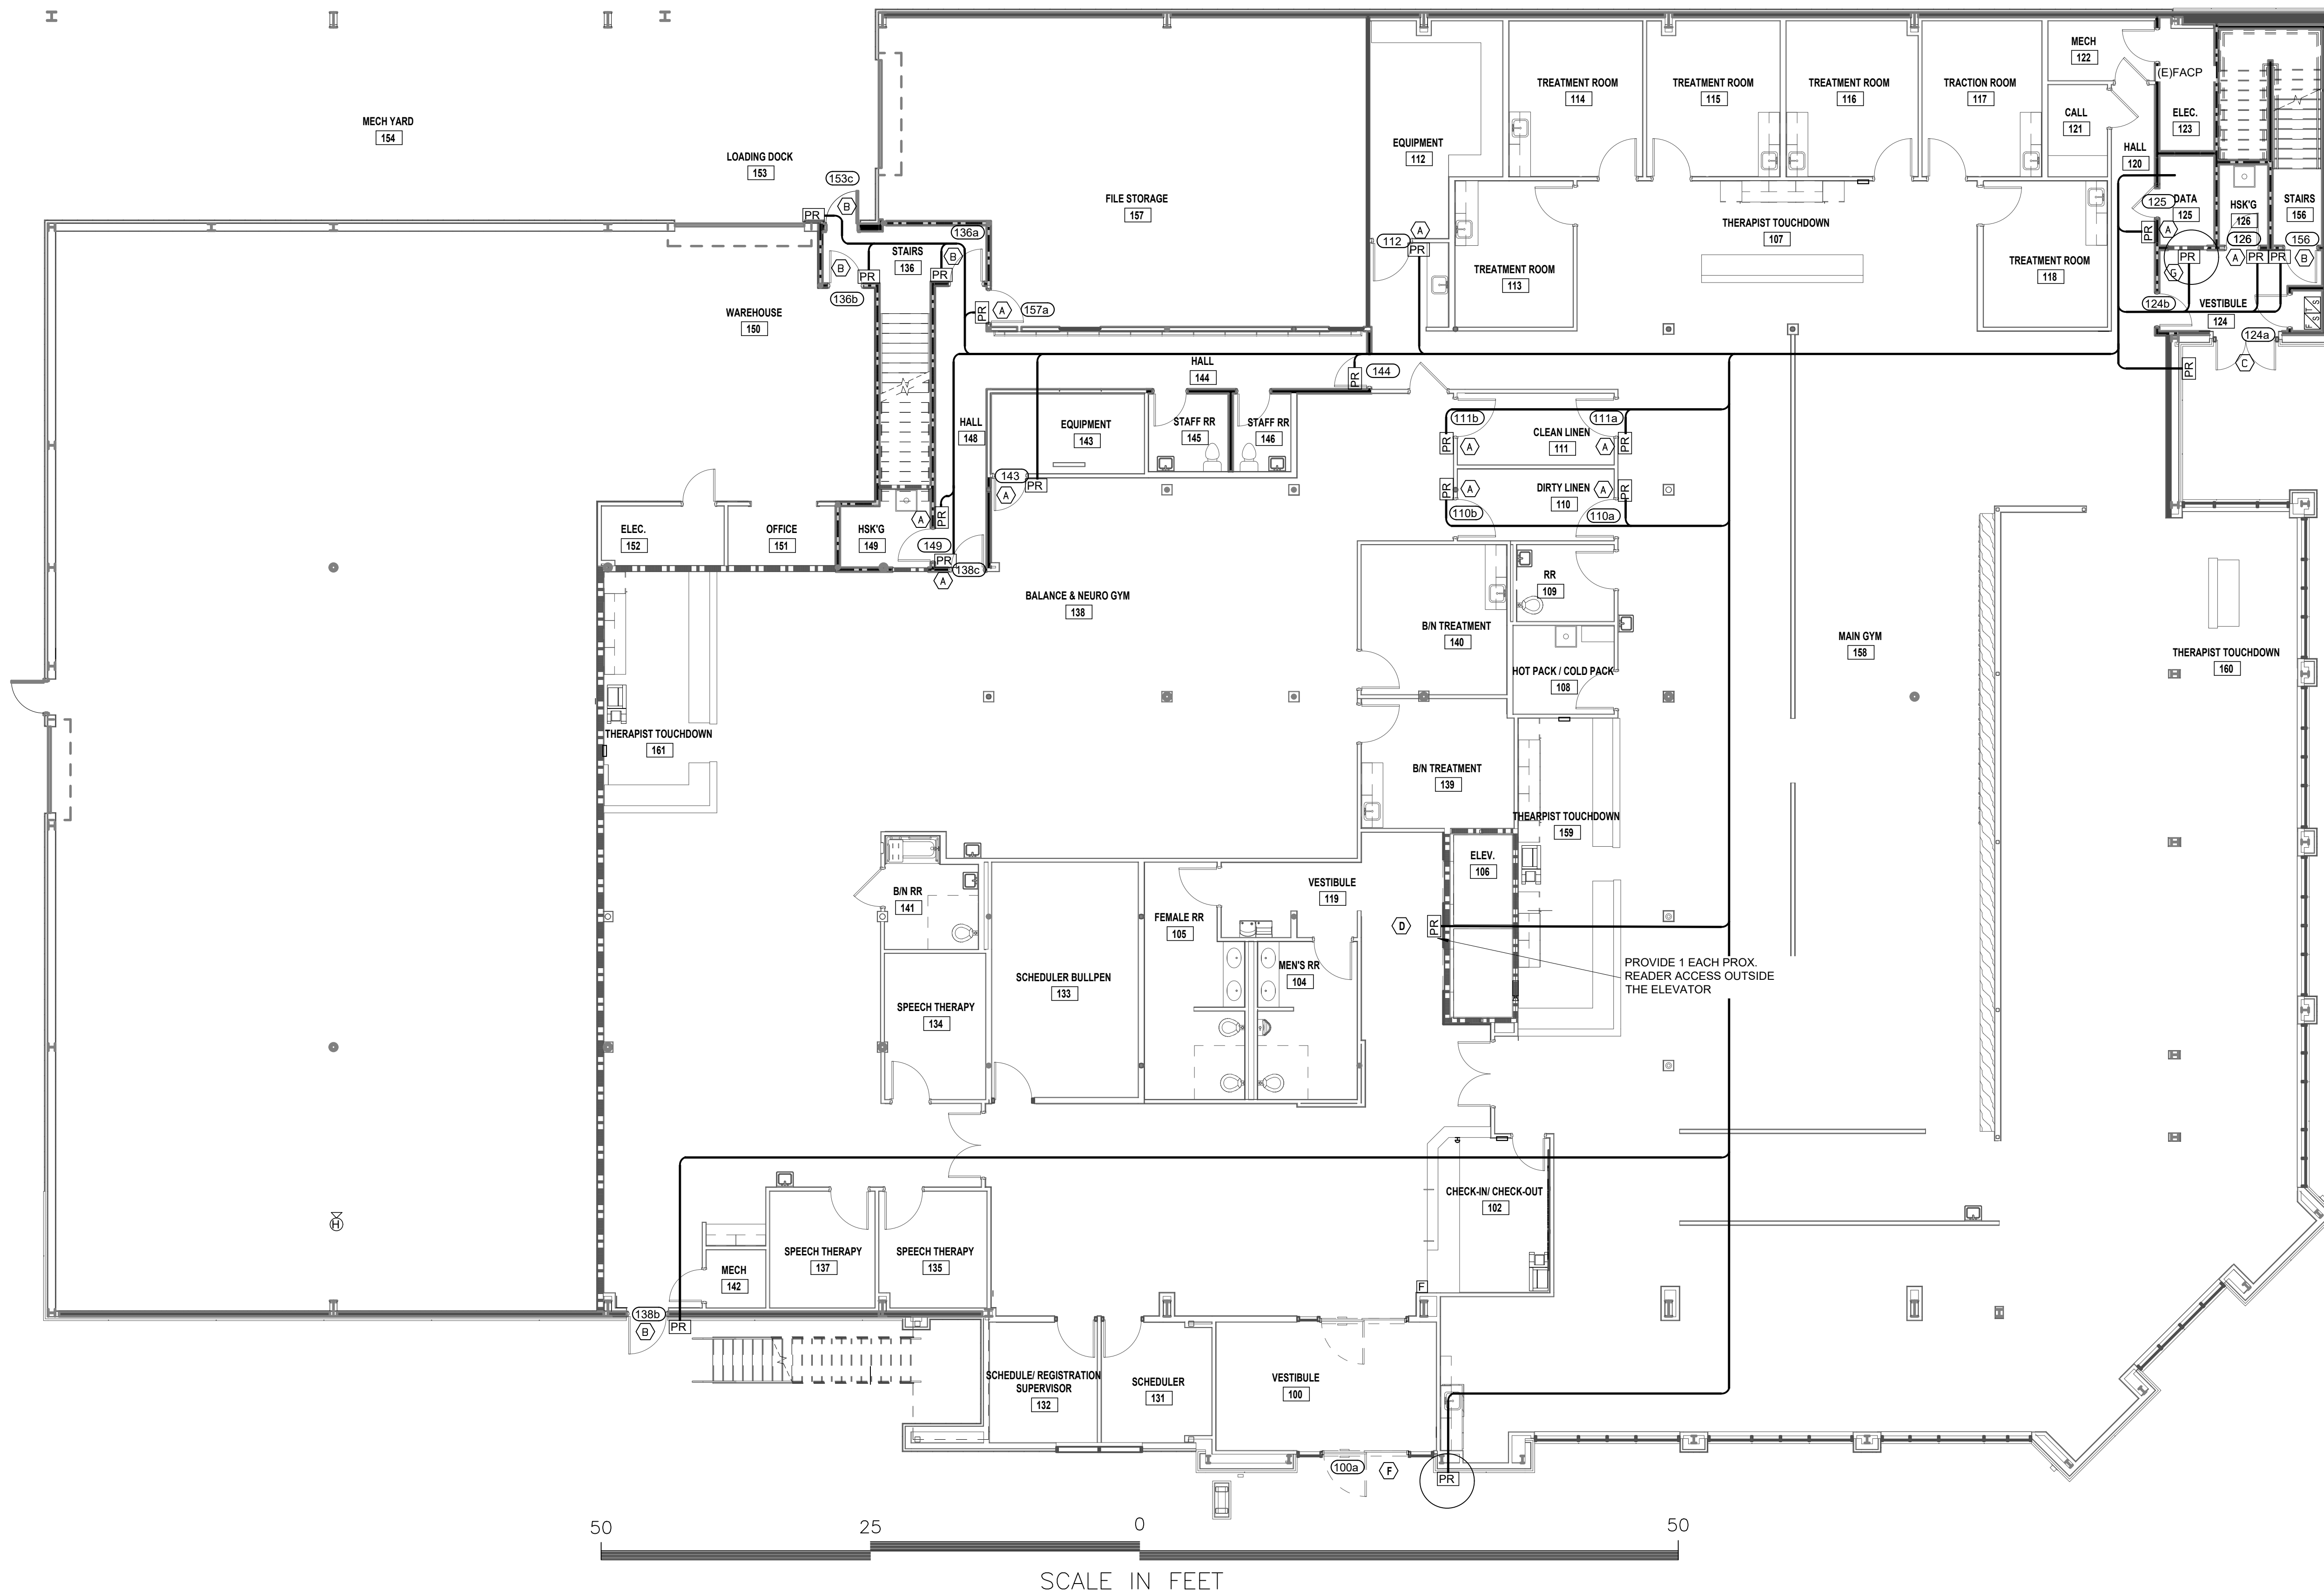

1 2nd FLOOR SECURITY ACCESS PLAN
 SCALE: 1/8" = 1'-0"

DAMMON
ENGINEERING, INC.
 LOUISIANA & MISSISSIPPI

www.dammonengineering.com
 info@dammonengineering.com
 554 Old Spanish Trail
 Slidell, LA 70458
 PH: 985.649.5832

REVISIONS	DATE
1 ADD DETAILS FOR DOORS 100a, 124b & 222	2/4/2026

SEAL:

SECURITY ACCESS
NORTH OAKS PHYSICAL THERAPY
 1870 PAUL VESPA RD. DR.
 HANCOCK, LA 70403
 JOB No: 2519 DATE: 10/10/2025
 DRAWN BY: C-CD CHECKED BY: BAN

SHEET TITLE:
 1st FLOOR SECURITY
 ACCESS PLAN

DRAWING NUMBER:
SEC 1