


Treated Lumber
4x4 Post (3 1/2 x 3 1/2)

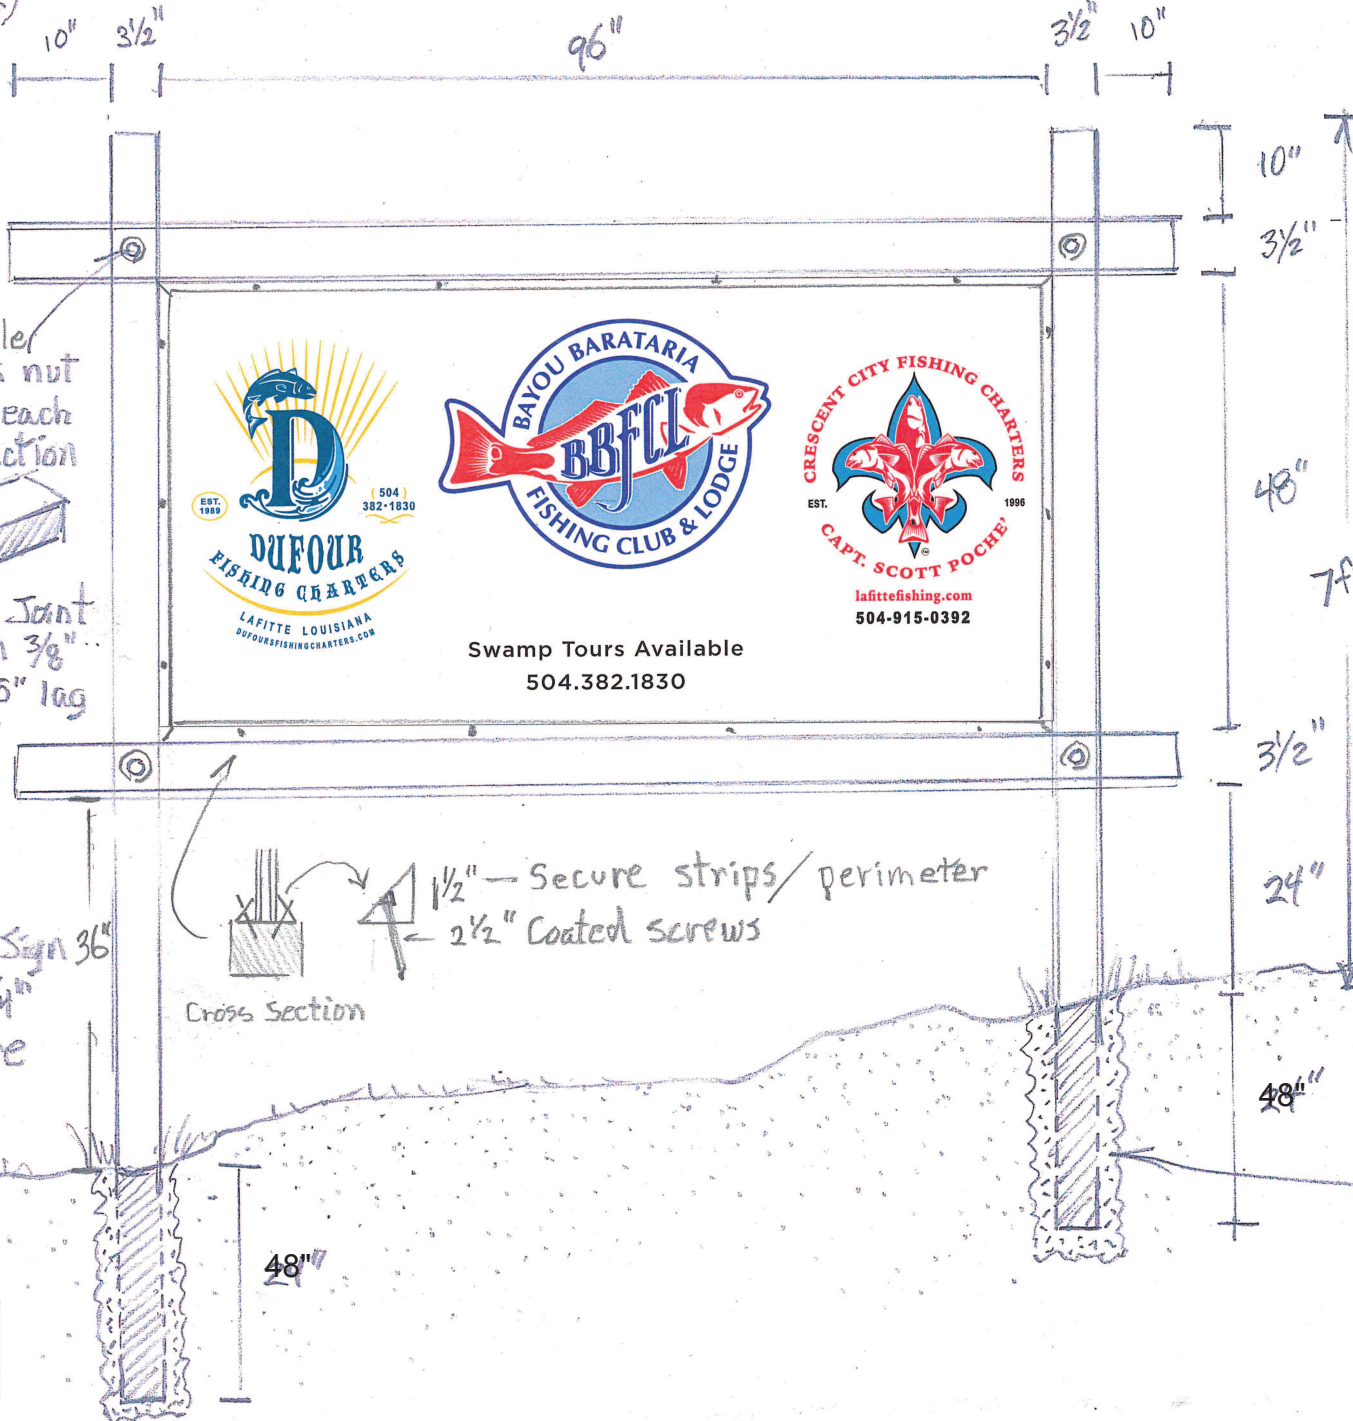

double
lock nut
on each
junction

Lap Joint
with 3/8"
by 5" lag
bolt

2 sided
Aluminum Vinyl Sign 36"
lamination with 1/4"
cement board core
bonded with
heavy duty
adhesive

Cross Section
1/2" - Secure strips/perimeter
2 1/2" Coated screws

7ft 5in

STREET

SURFACE

post holes
4 ft. deep
with concrete