



PANEL SCHEDULE

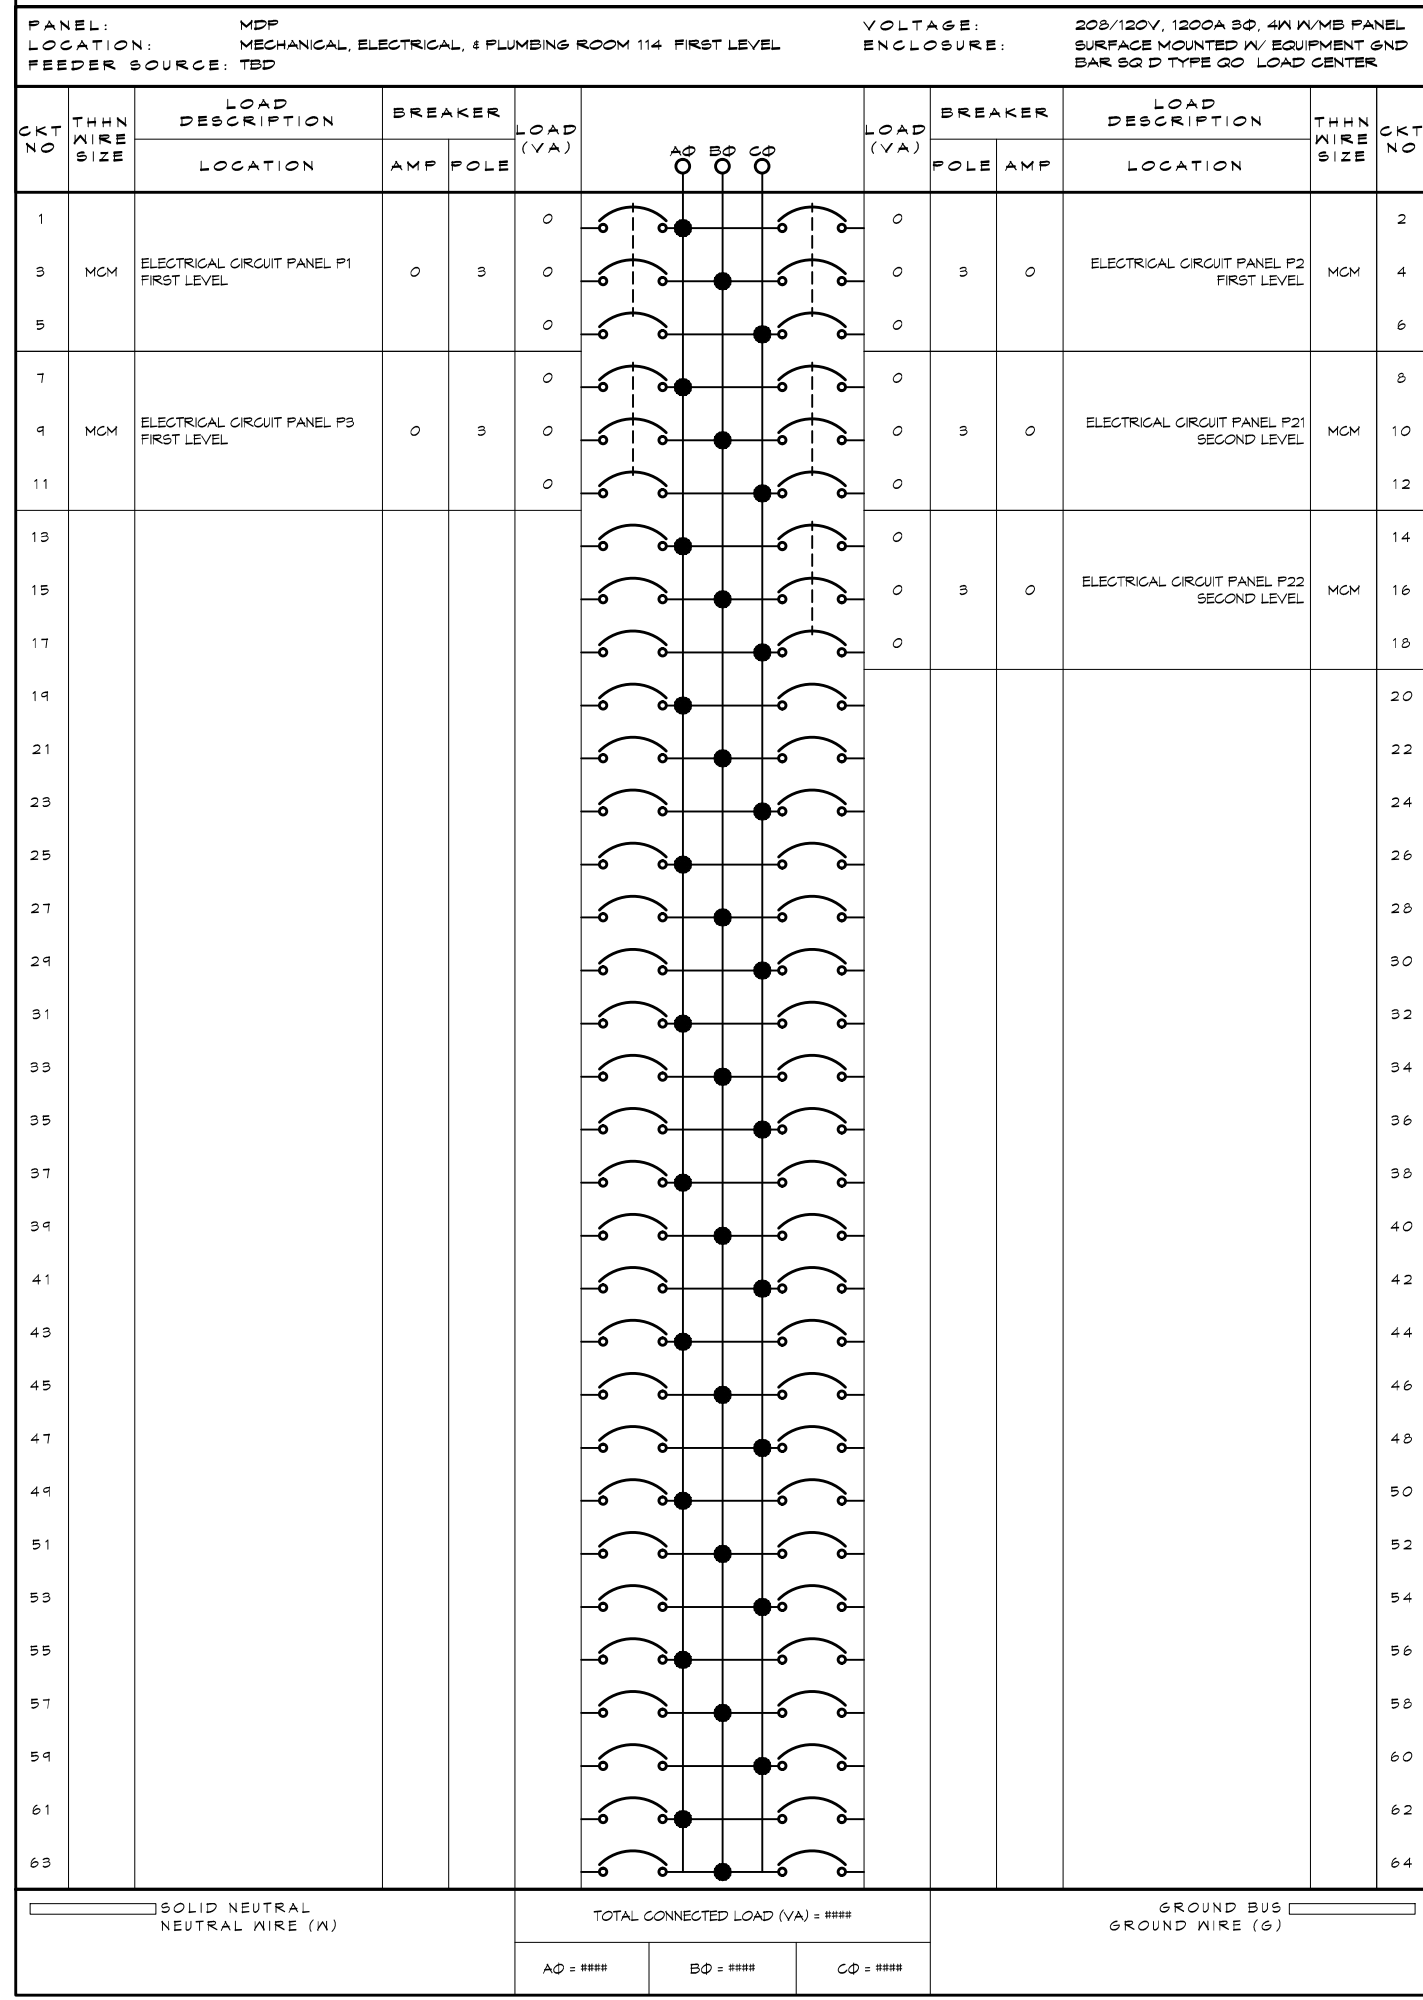


PANEL #1 MECHANICAL ELECTRICAL PLUMBING ROOM 114 FIRST LEVEL

PANEL SCHEDULE

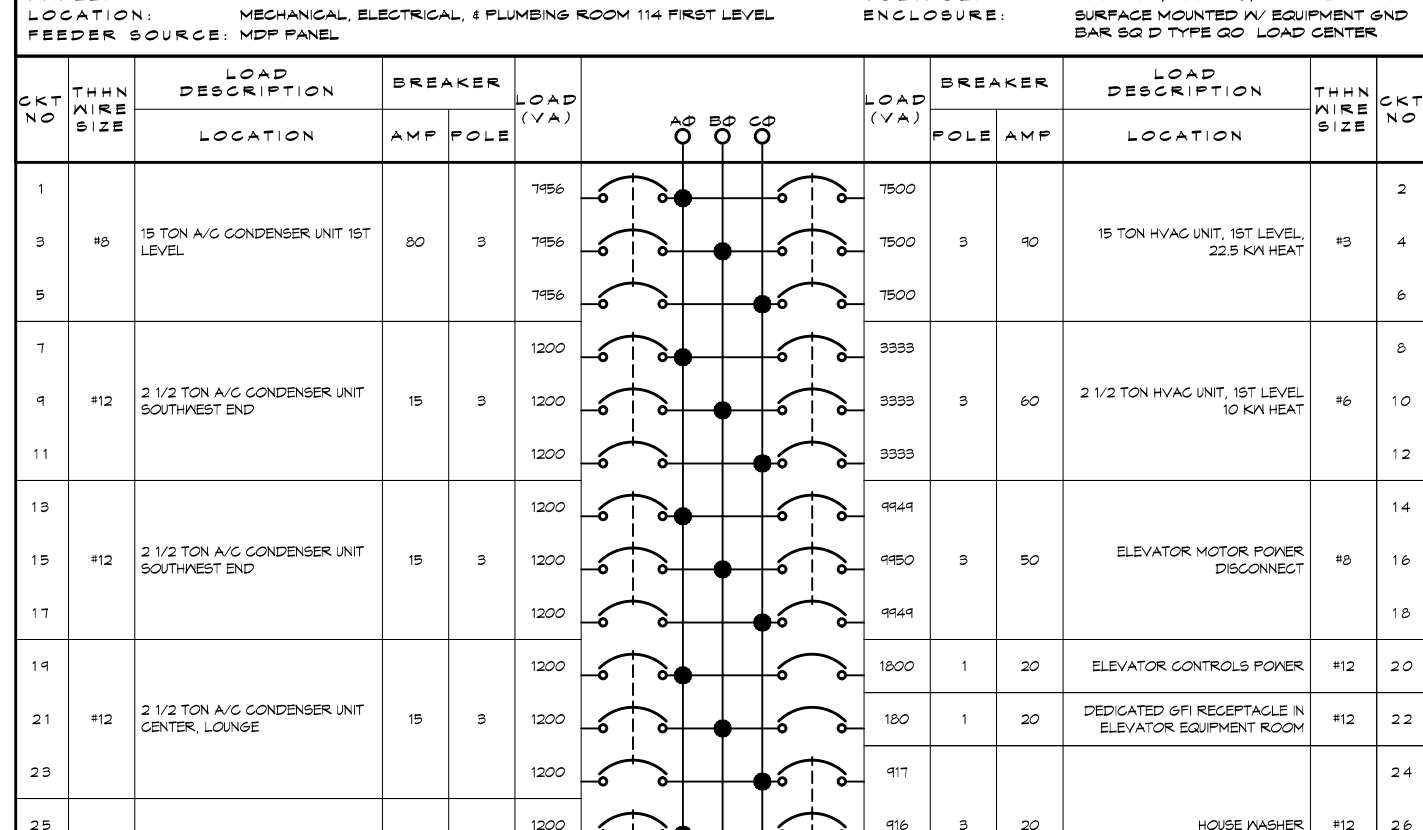


PANEL #2 MECHANICAL ELECTRICAL PLUMBING ROOM 114 FIRST LEVEL

PANEL SCHEDULE

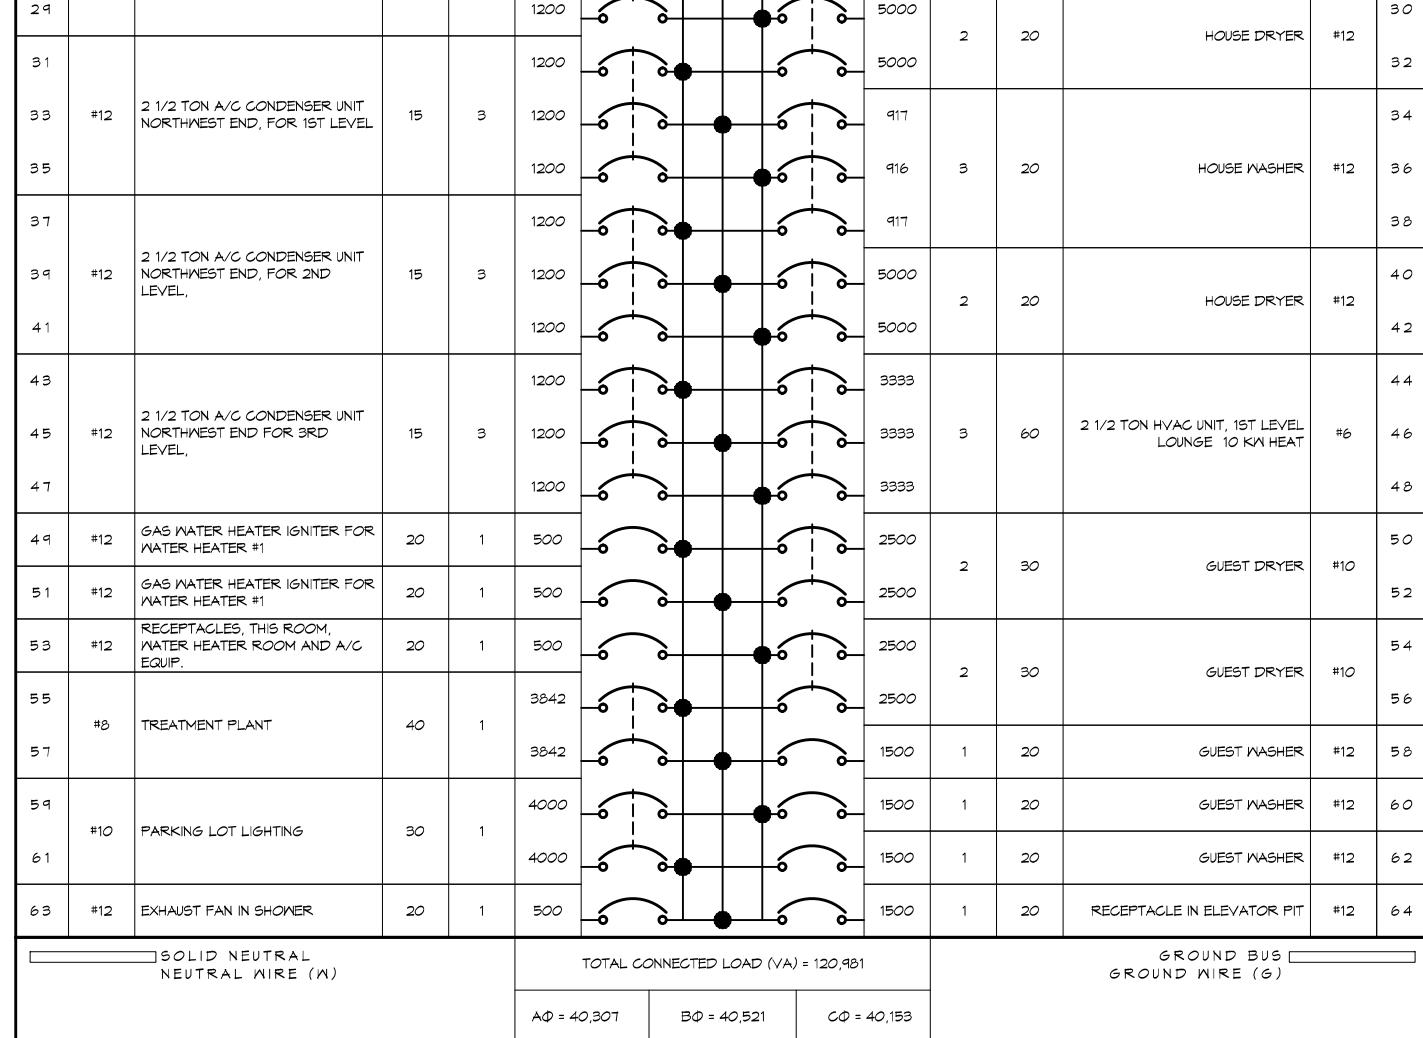


PANEL #3 MECHANICAL ELECTRICAL PLUMBING ROOM 114 FIRST LEVEL

PANEL SCHEDULE

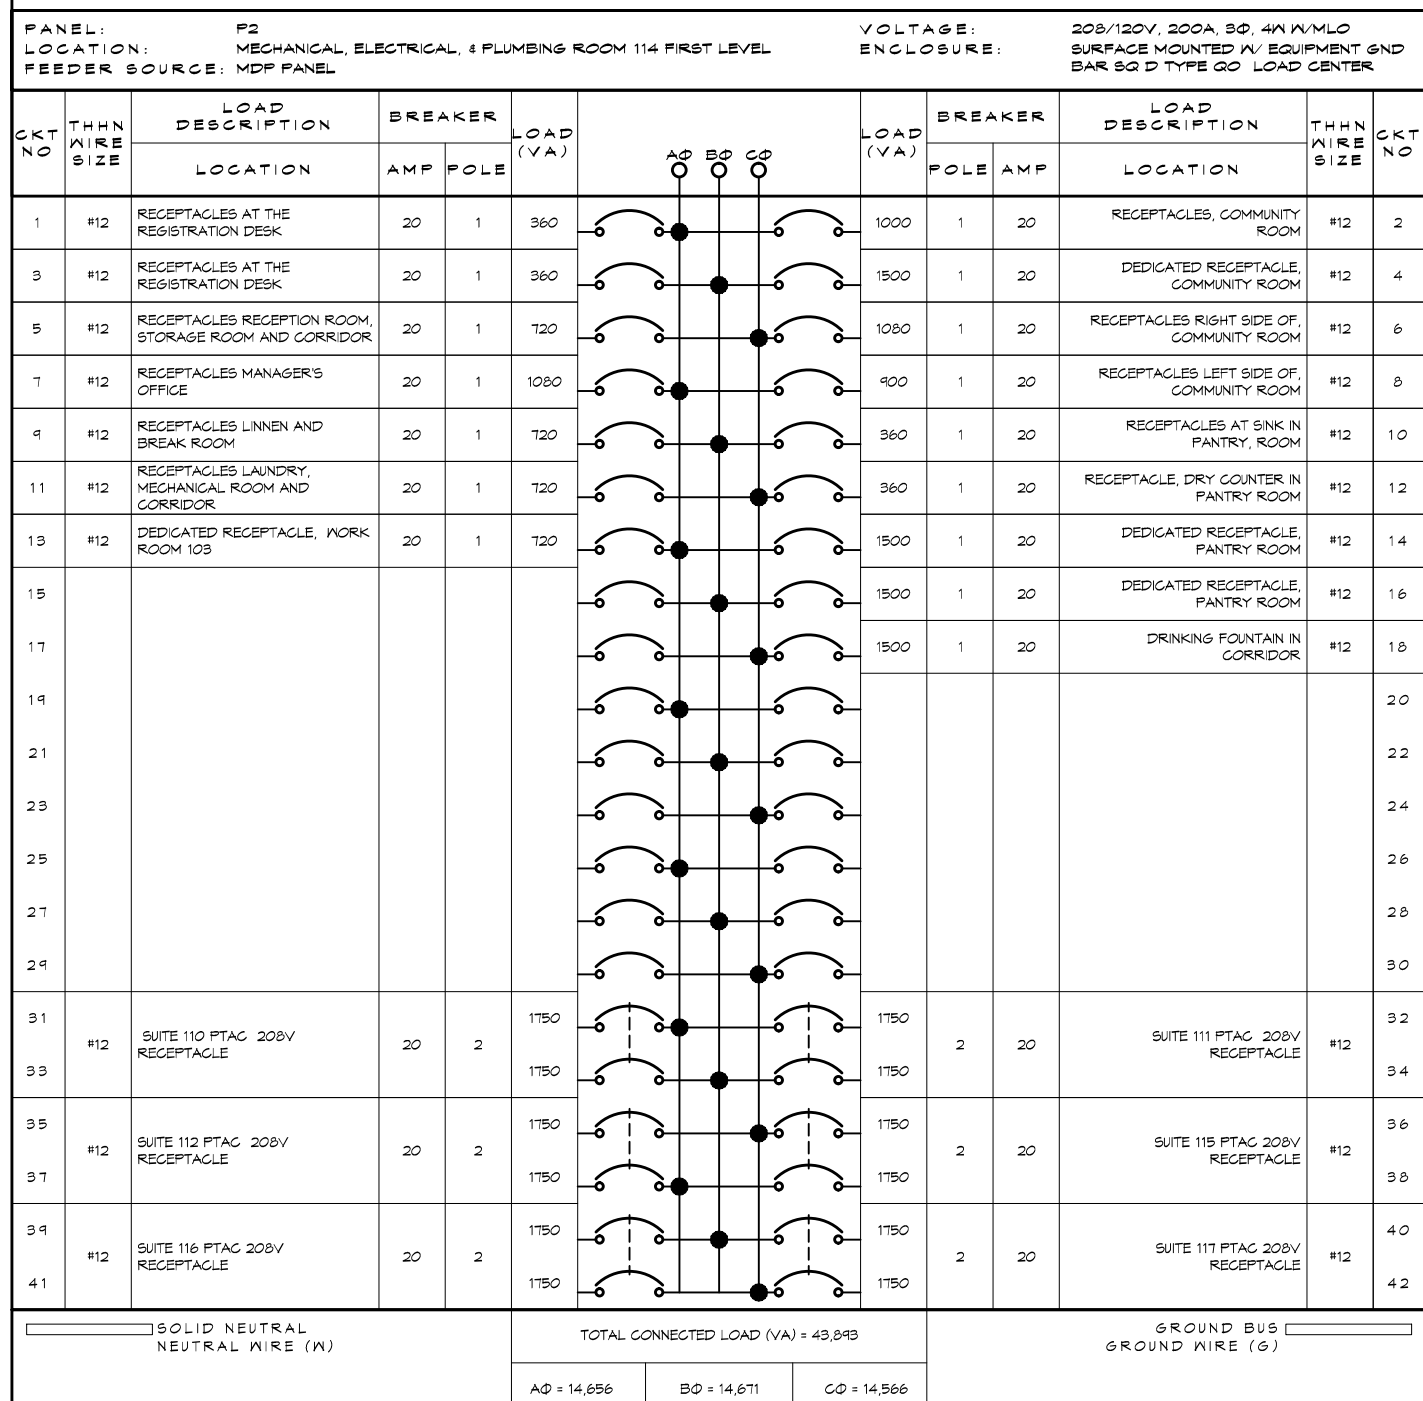


PANEL #4 MECHANICAL ELECTRICAL PLUMBING ROOM 114 FIRST LEVEL

PANEL SCHEDULE

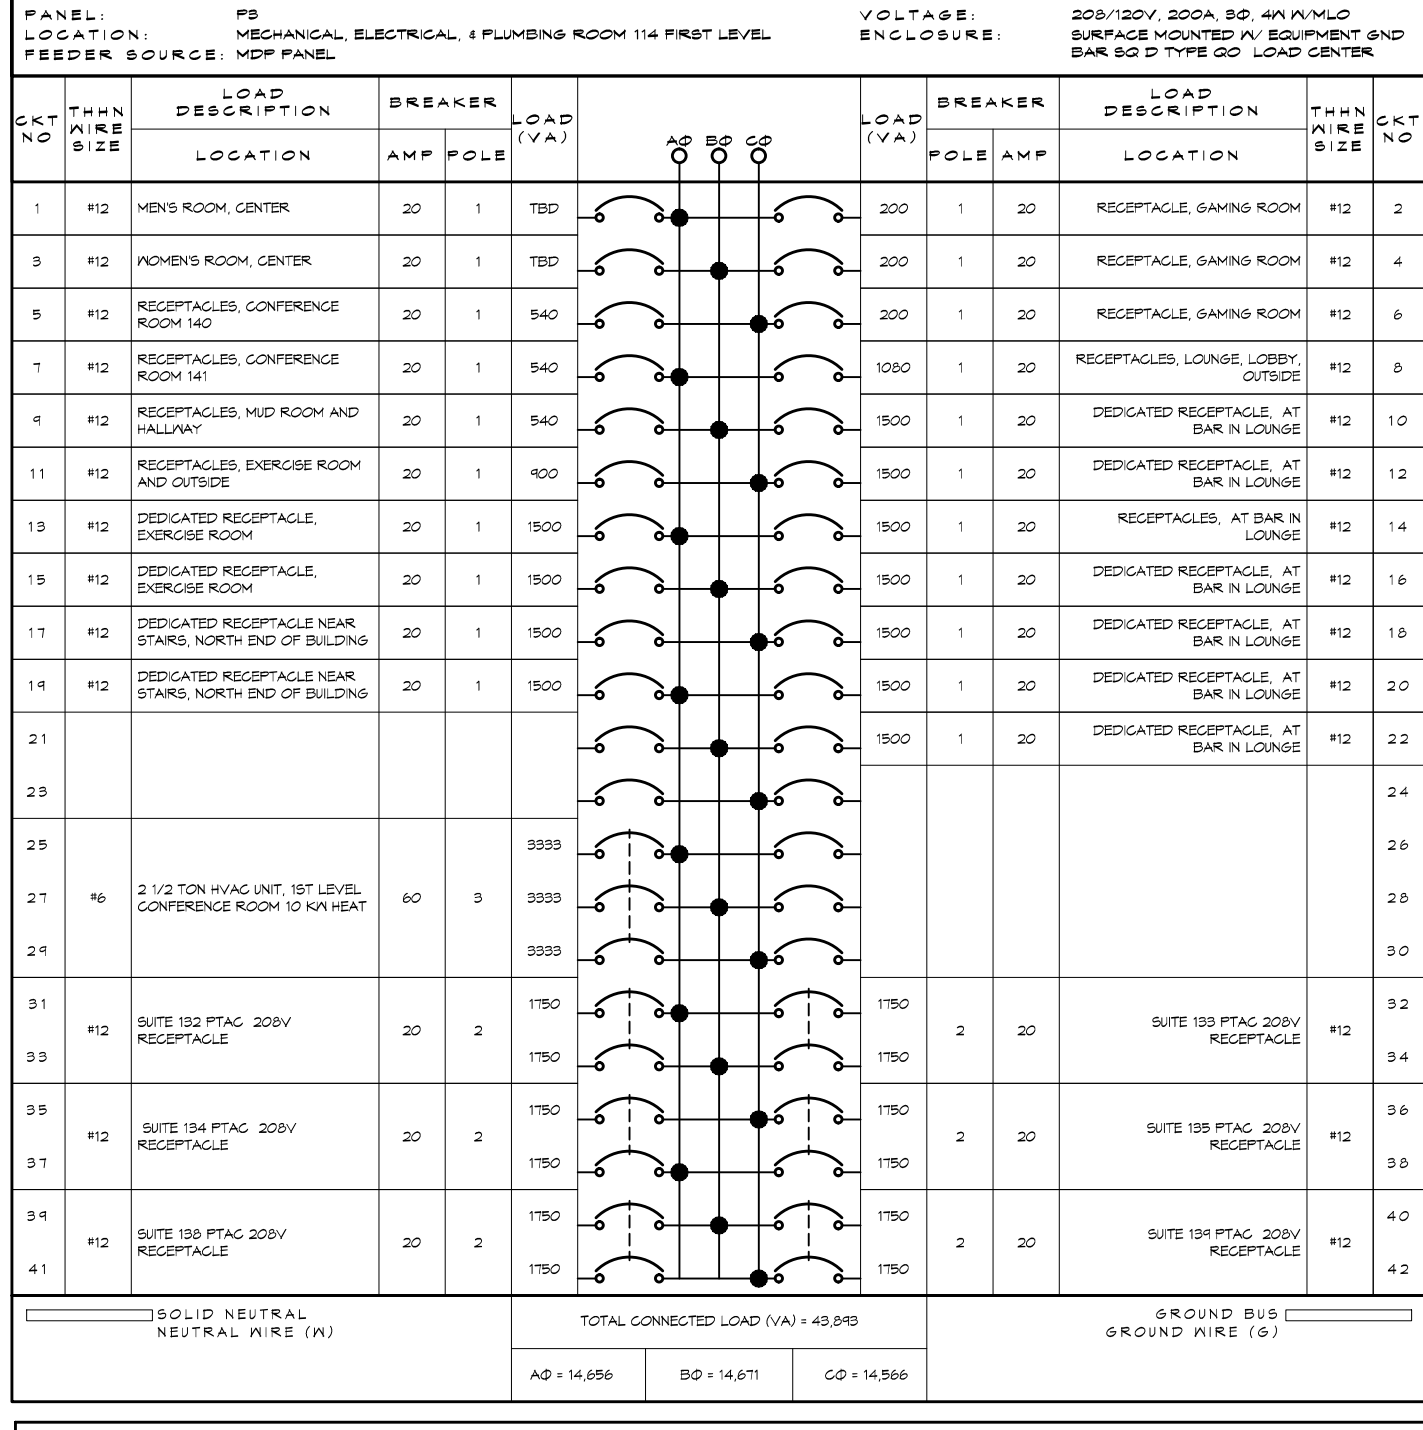


PANEL #5 MECHANICAL ELECTRICAL PLUMBING ROOM 114 FIRST LEVEL

PANEL SCHEDULE

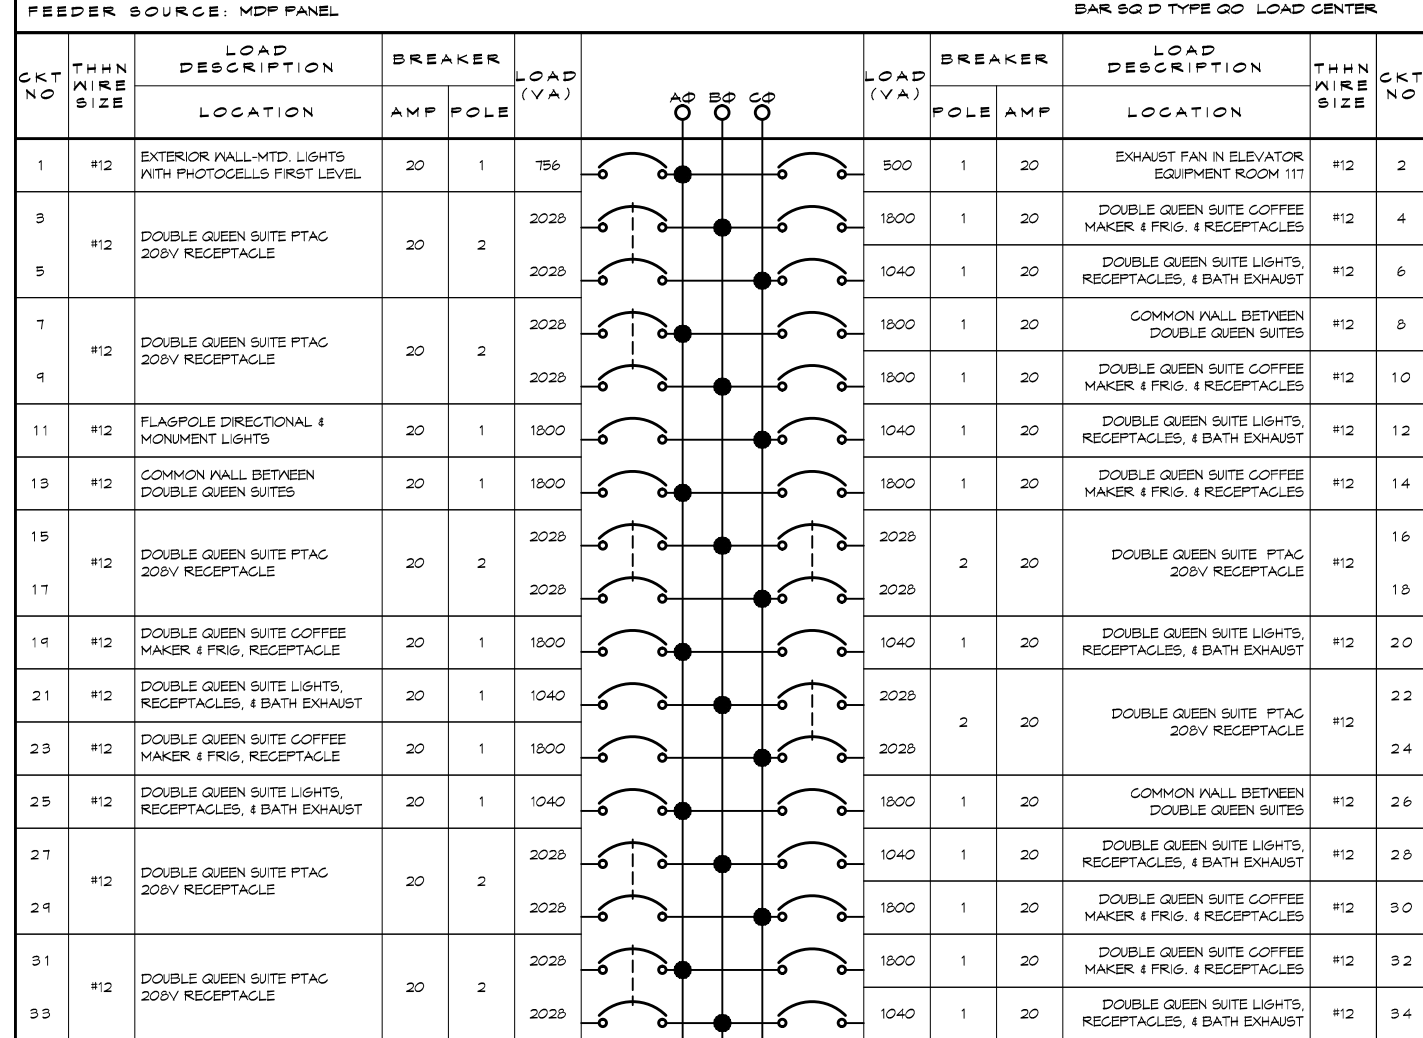


PANEL #6 MECHANICAL ELECTRICAL PLUMBING ROOM 114 FIRST LEVEL

PANEL SCHEDULE

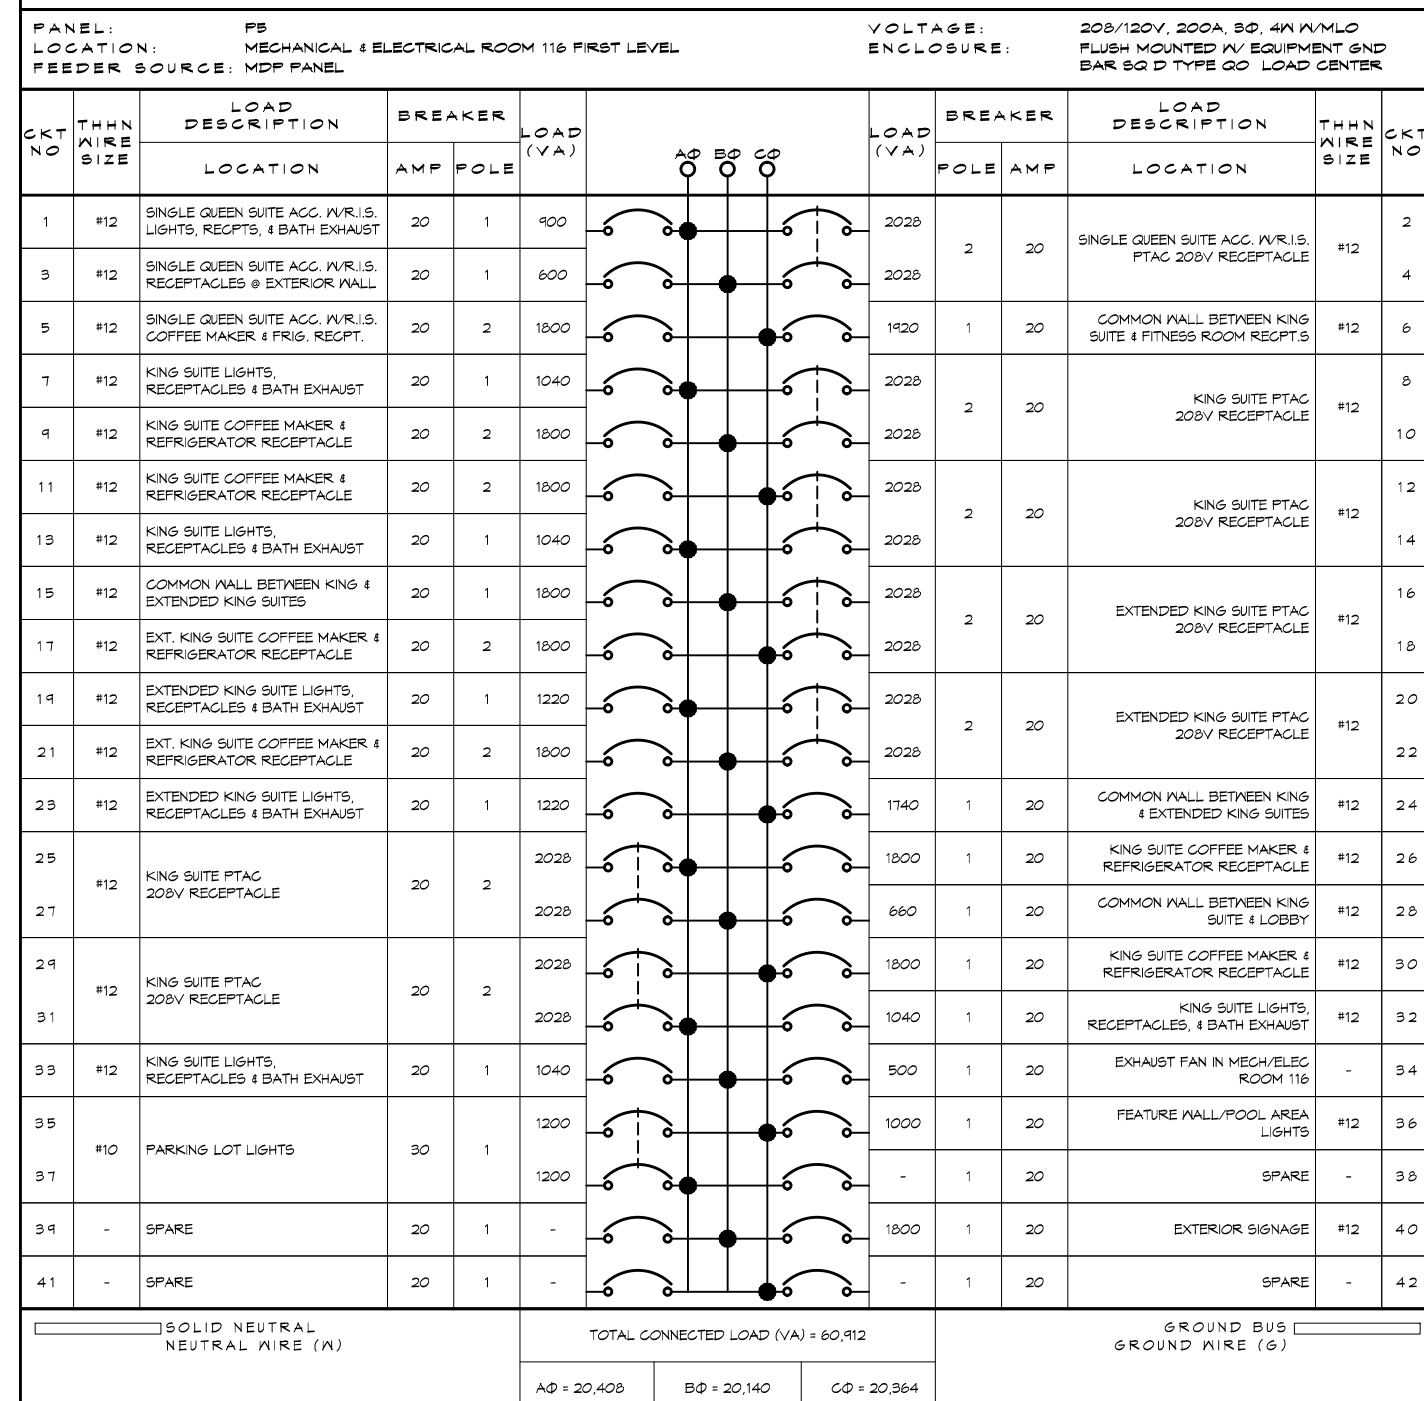



PANEL SCHEDULE

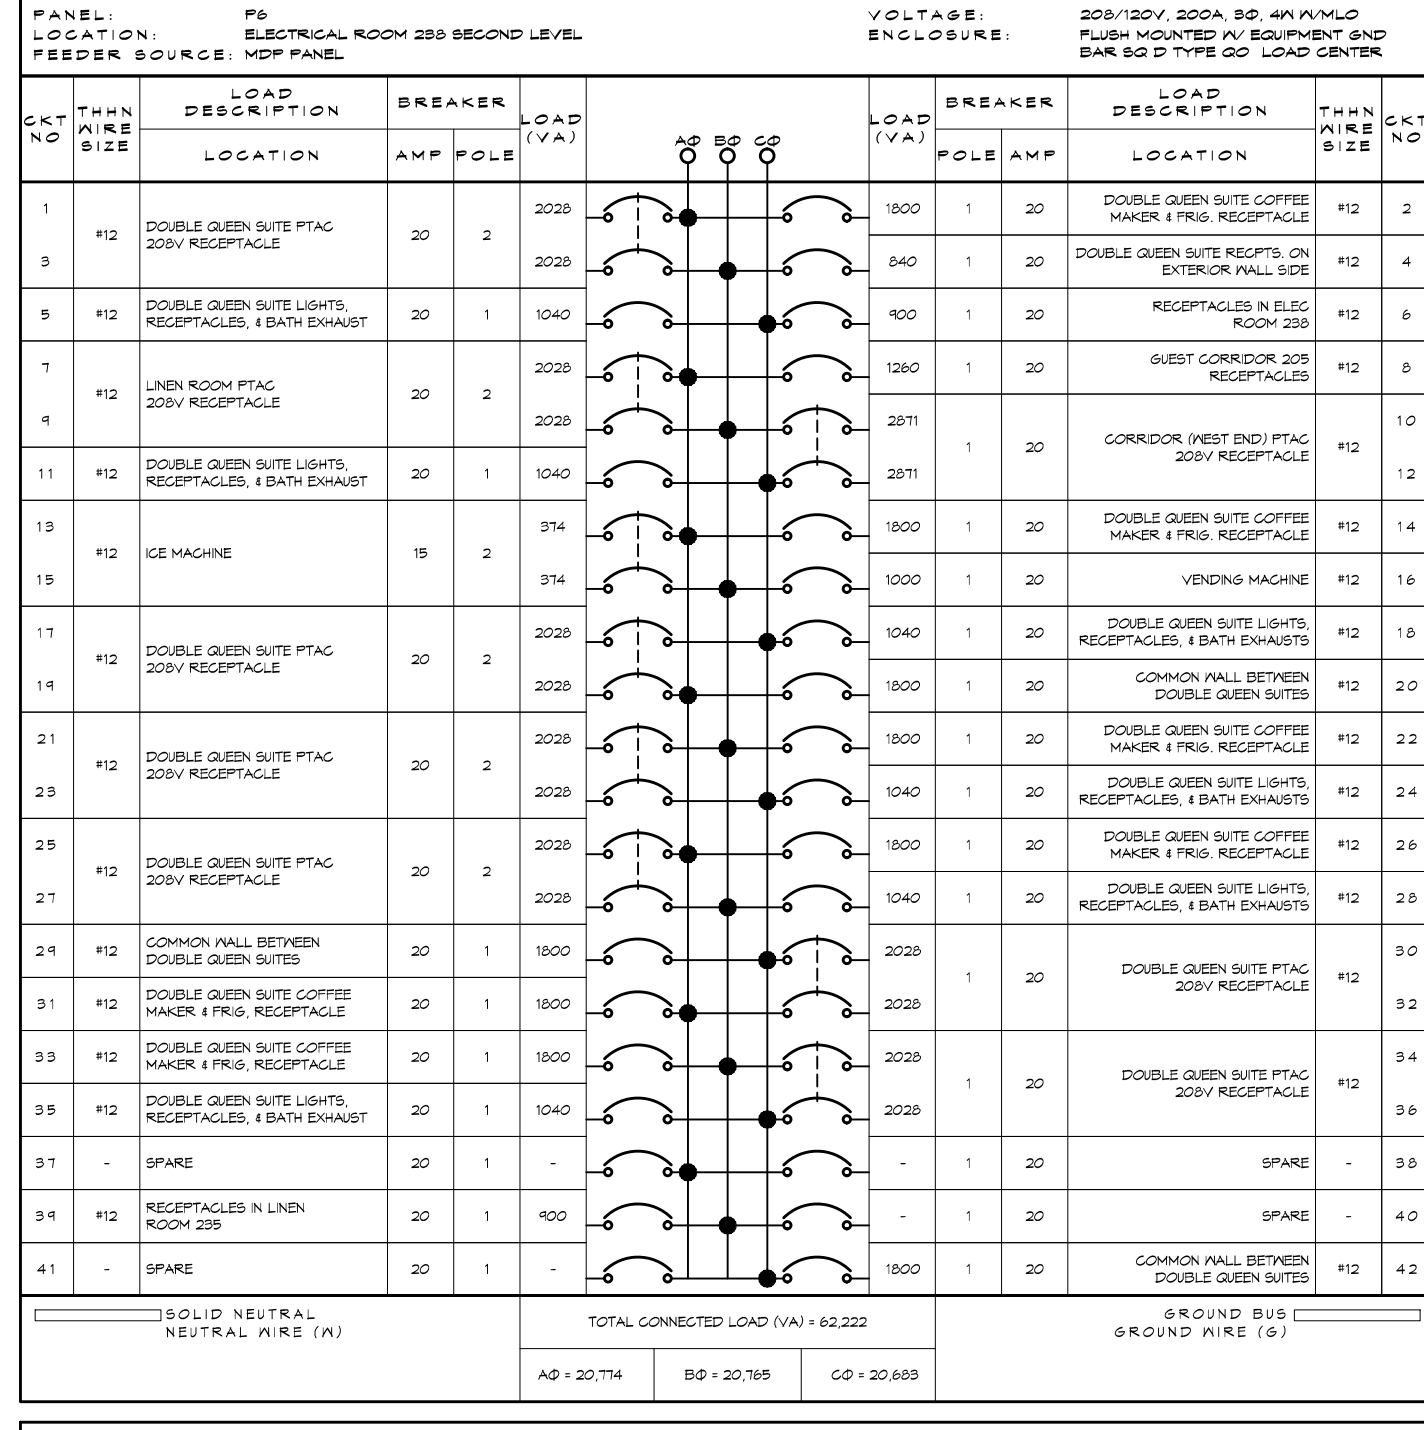



PANEL SCHEDULE

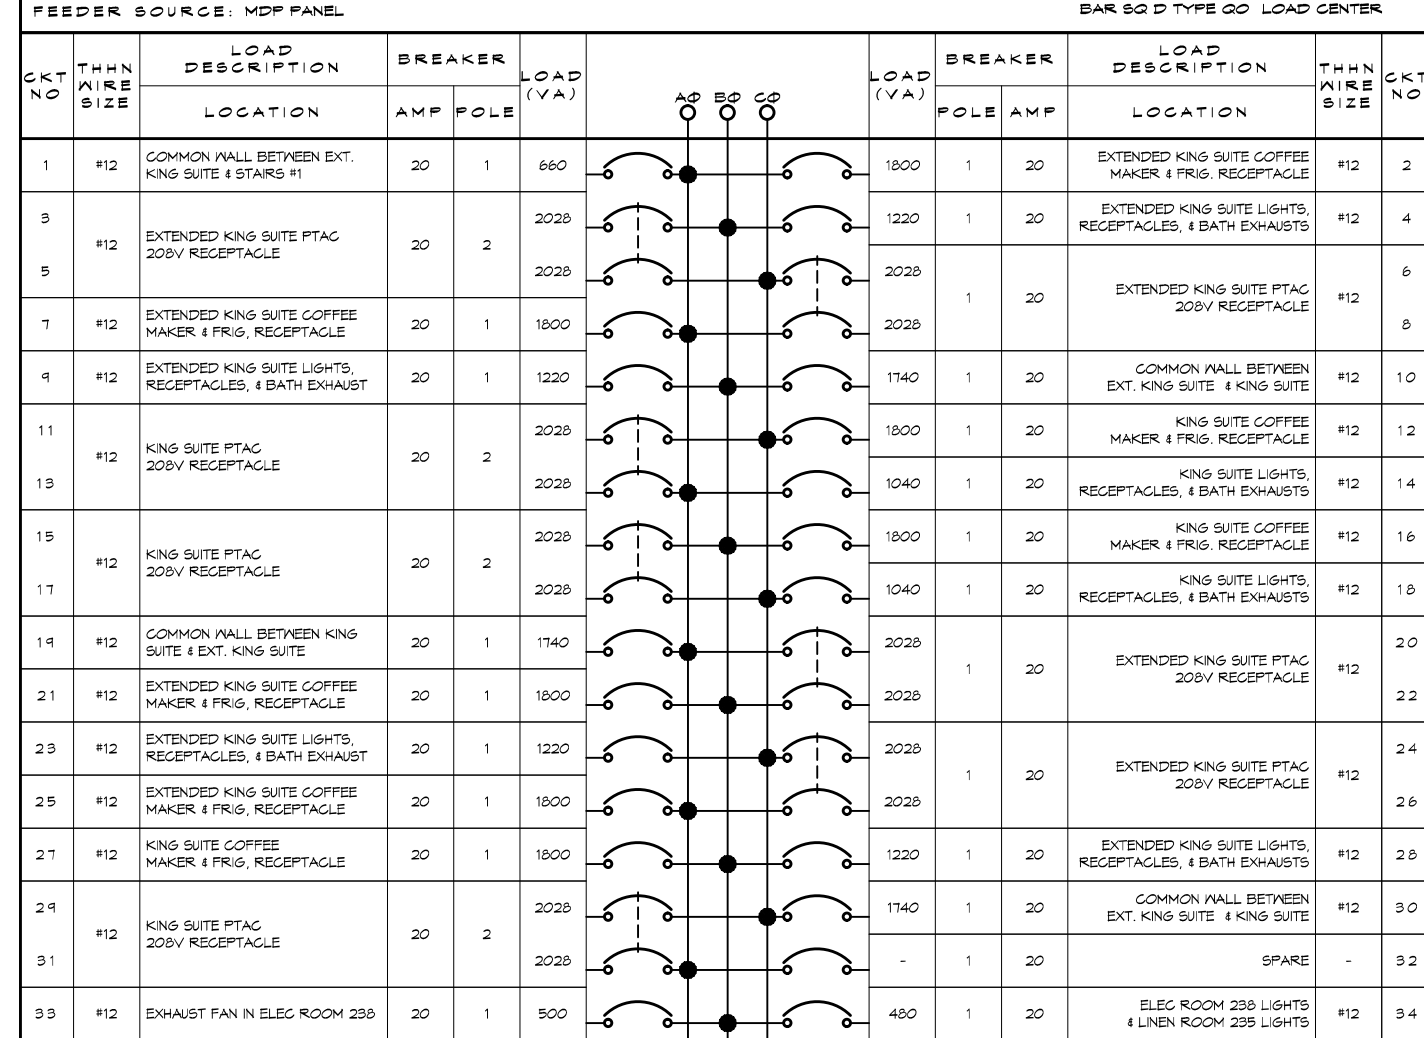



PANEL SCHEDULE

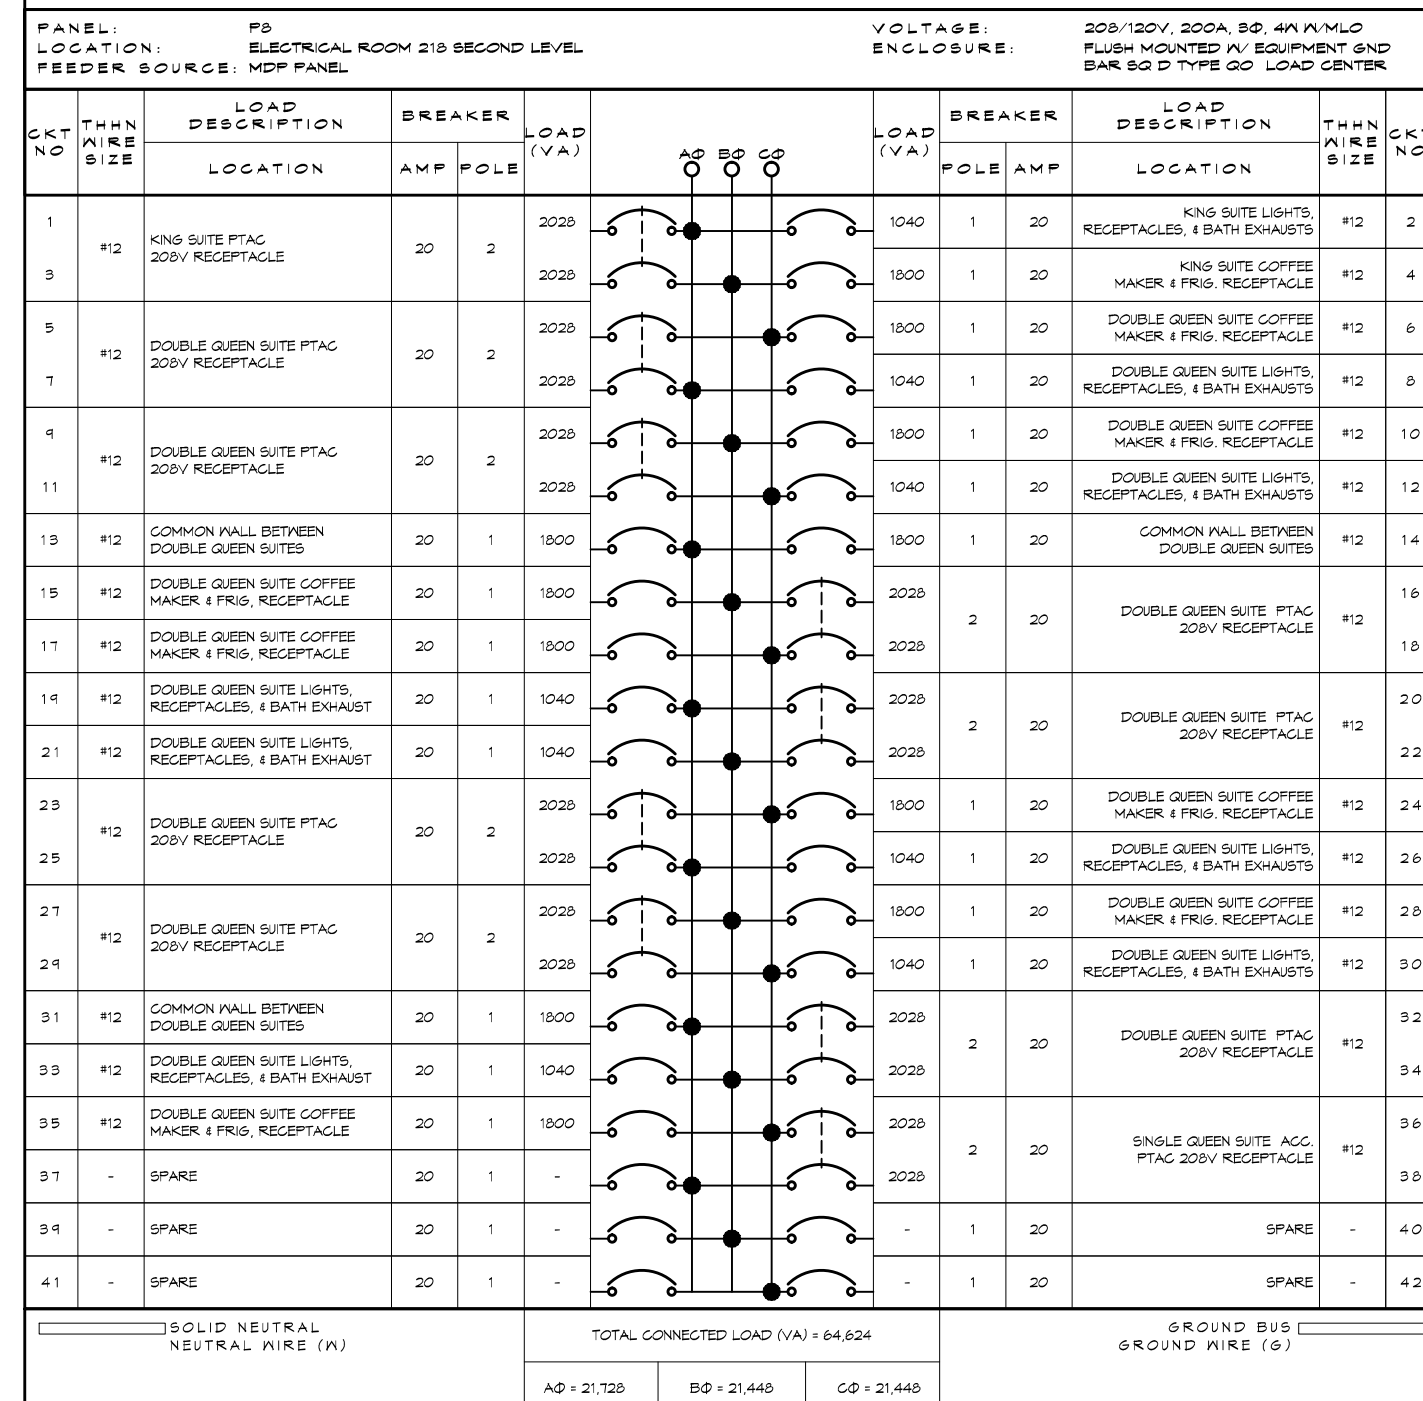



PANEL SCHEDULE

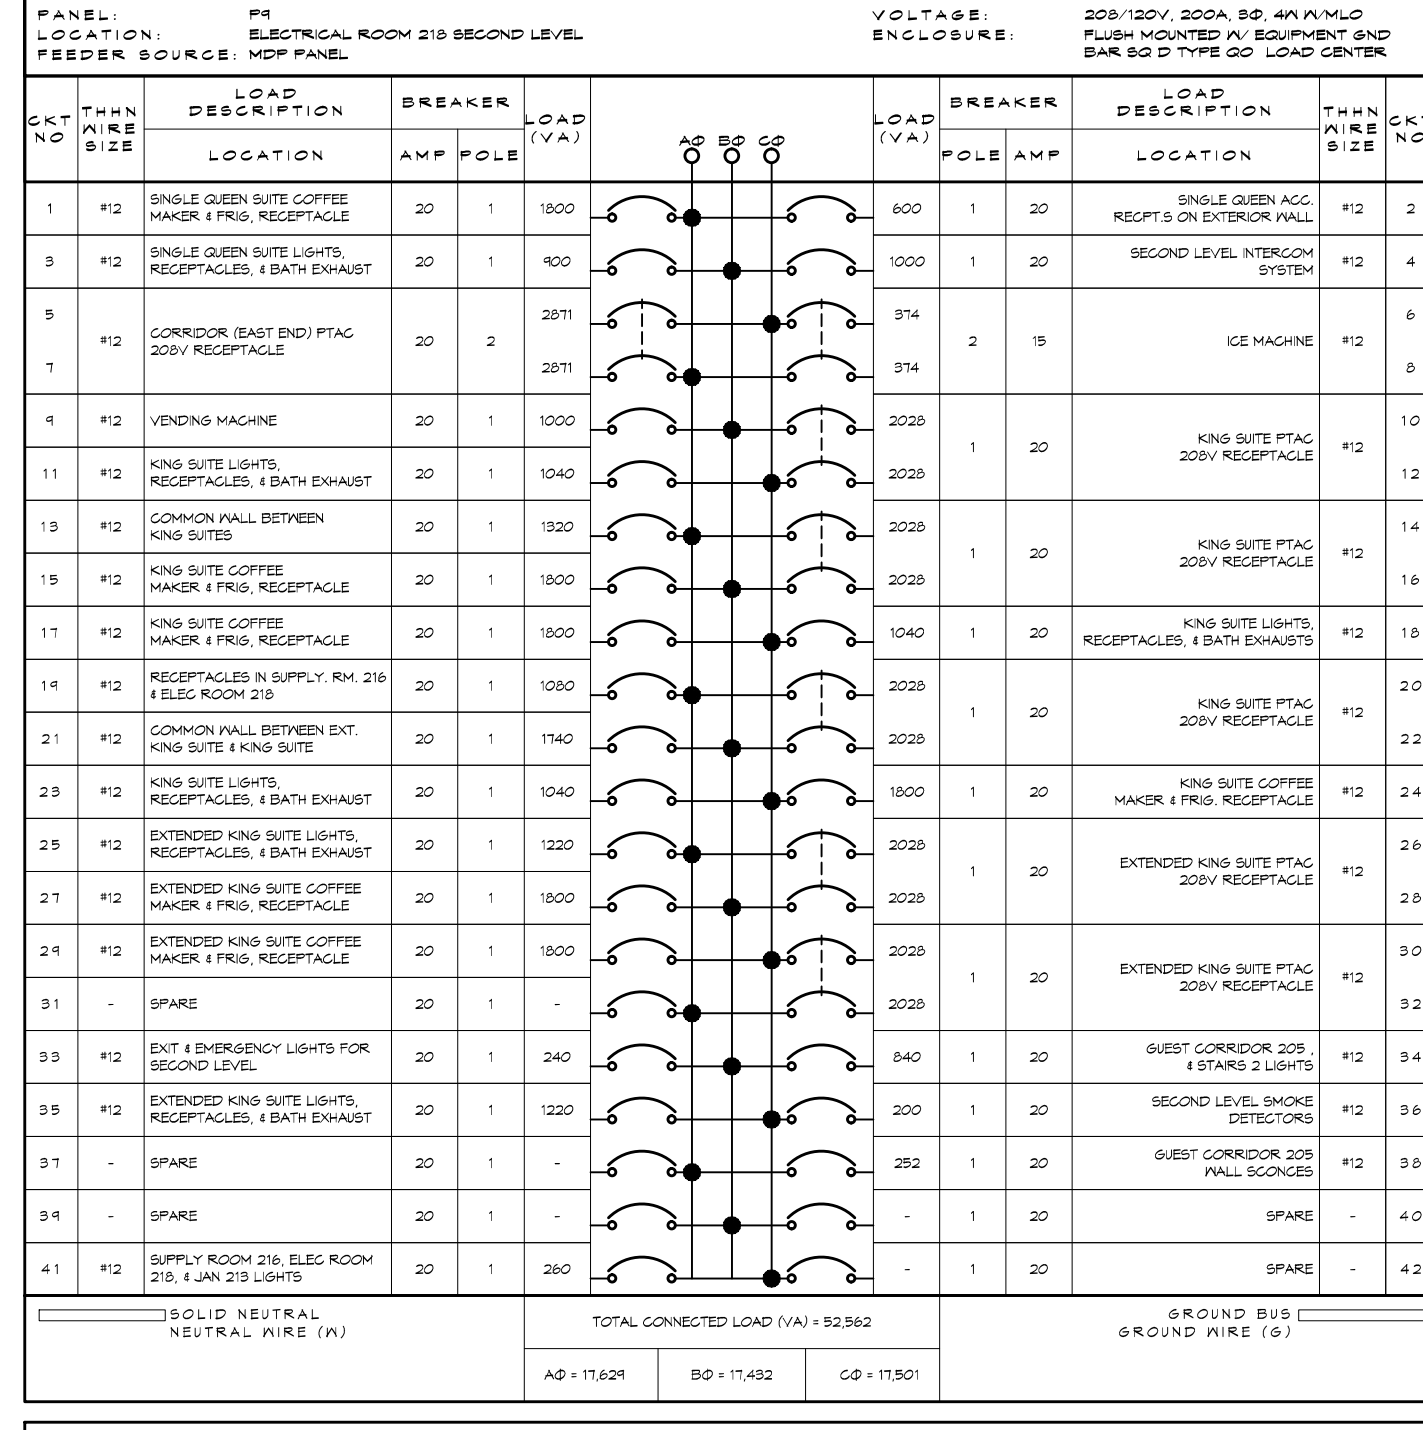


PANEL SCHEDULE

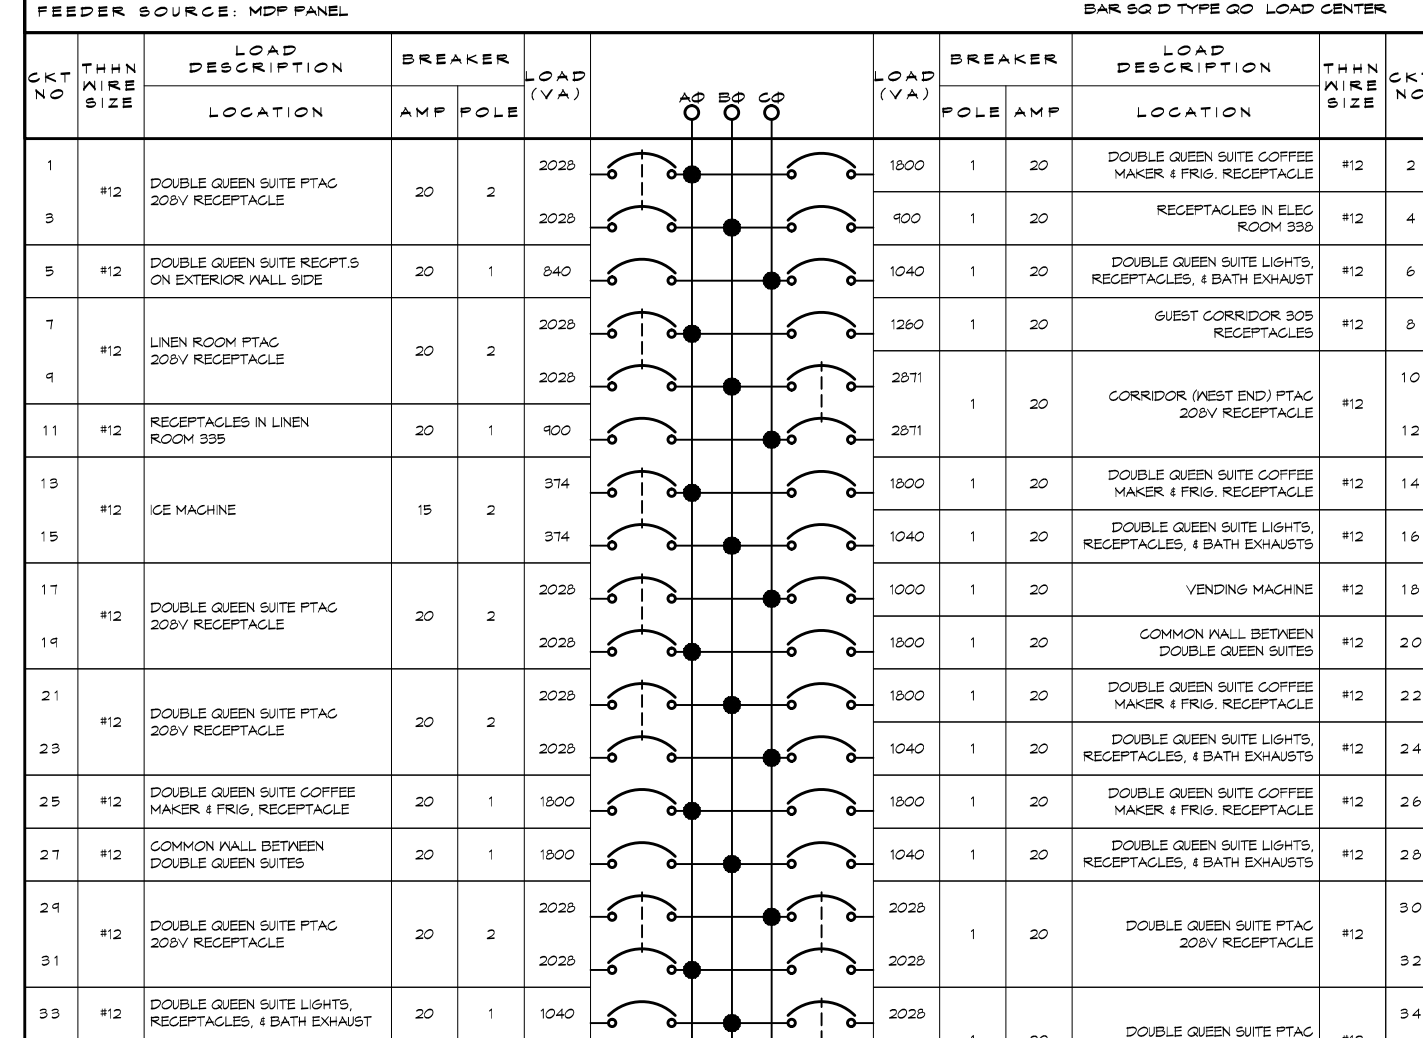


DAMMON ENGINEERING, INC. LOUISIANA & MISSISSIPPI

REVISIONS table with columns for DATE, REVISIONS, and DESCRIPTION.

PRELIMINARY NOT FOR CONSTRUCTION

STAY SUITES logo and project information including address and contact details.