


2 INTERIOR ELEVATIONS


SCALE: 1/2"=1'-0"

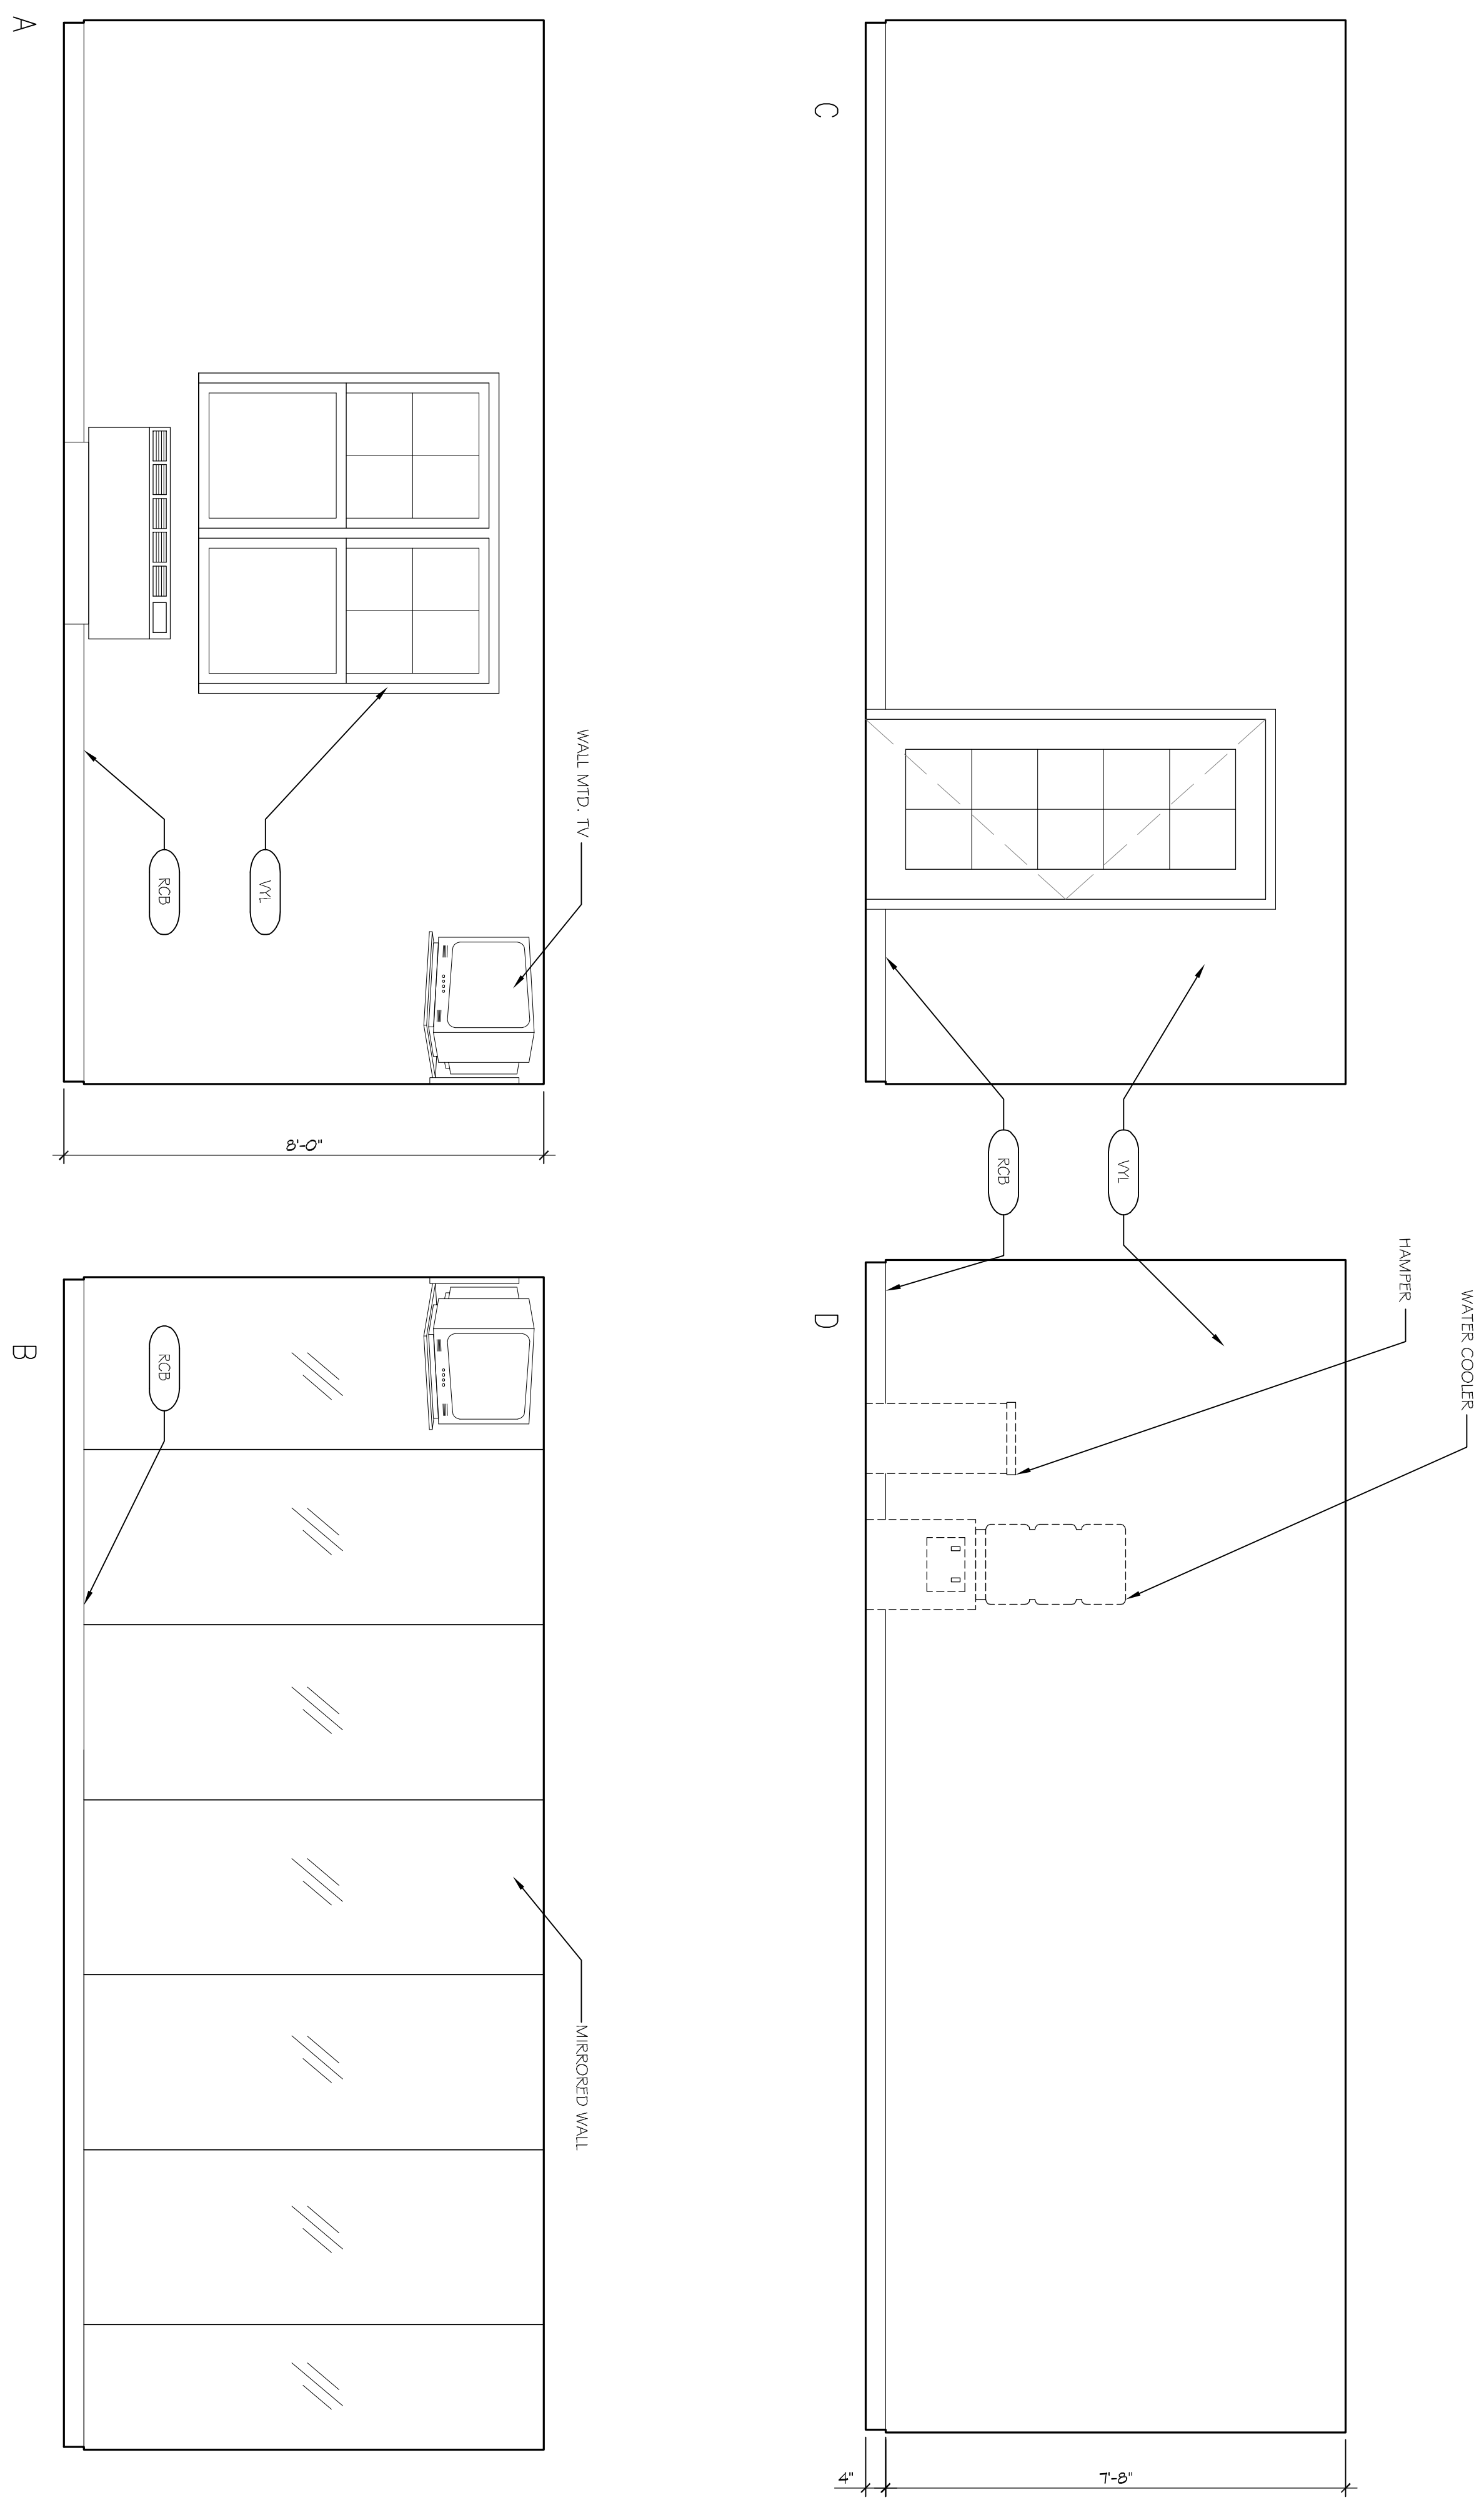

EXERCISE ROOM

1 ENLARGED PLAN

SCALE: 1/2"=1'-0"

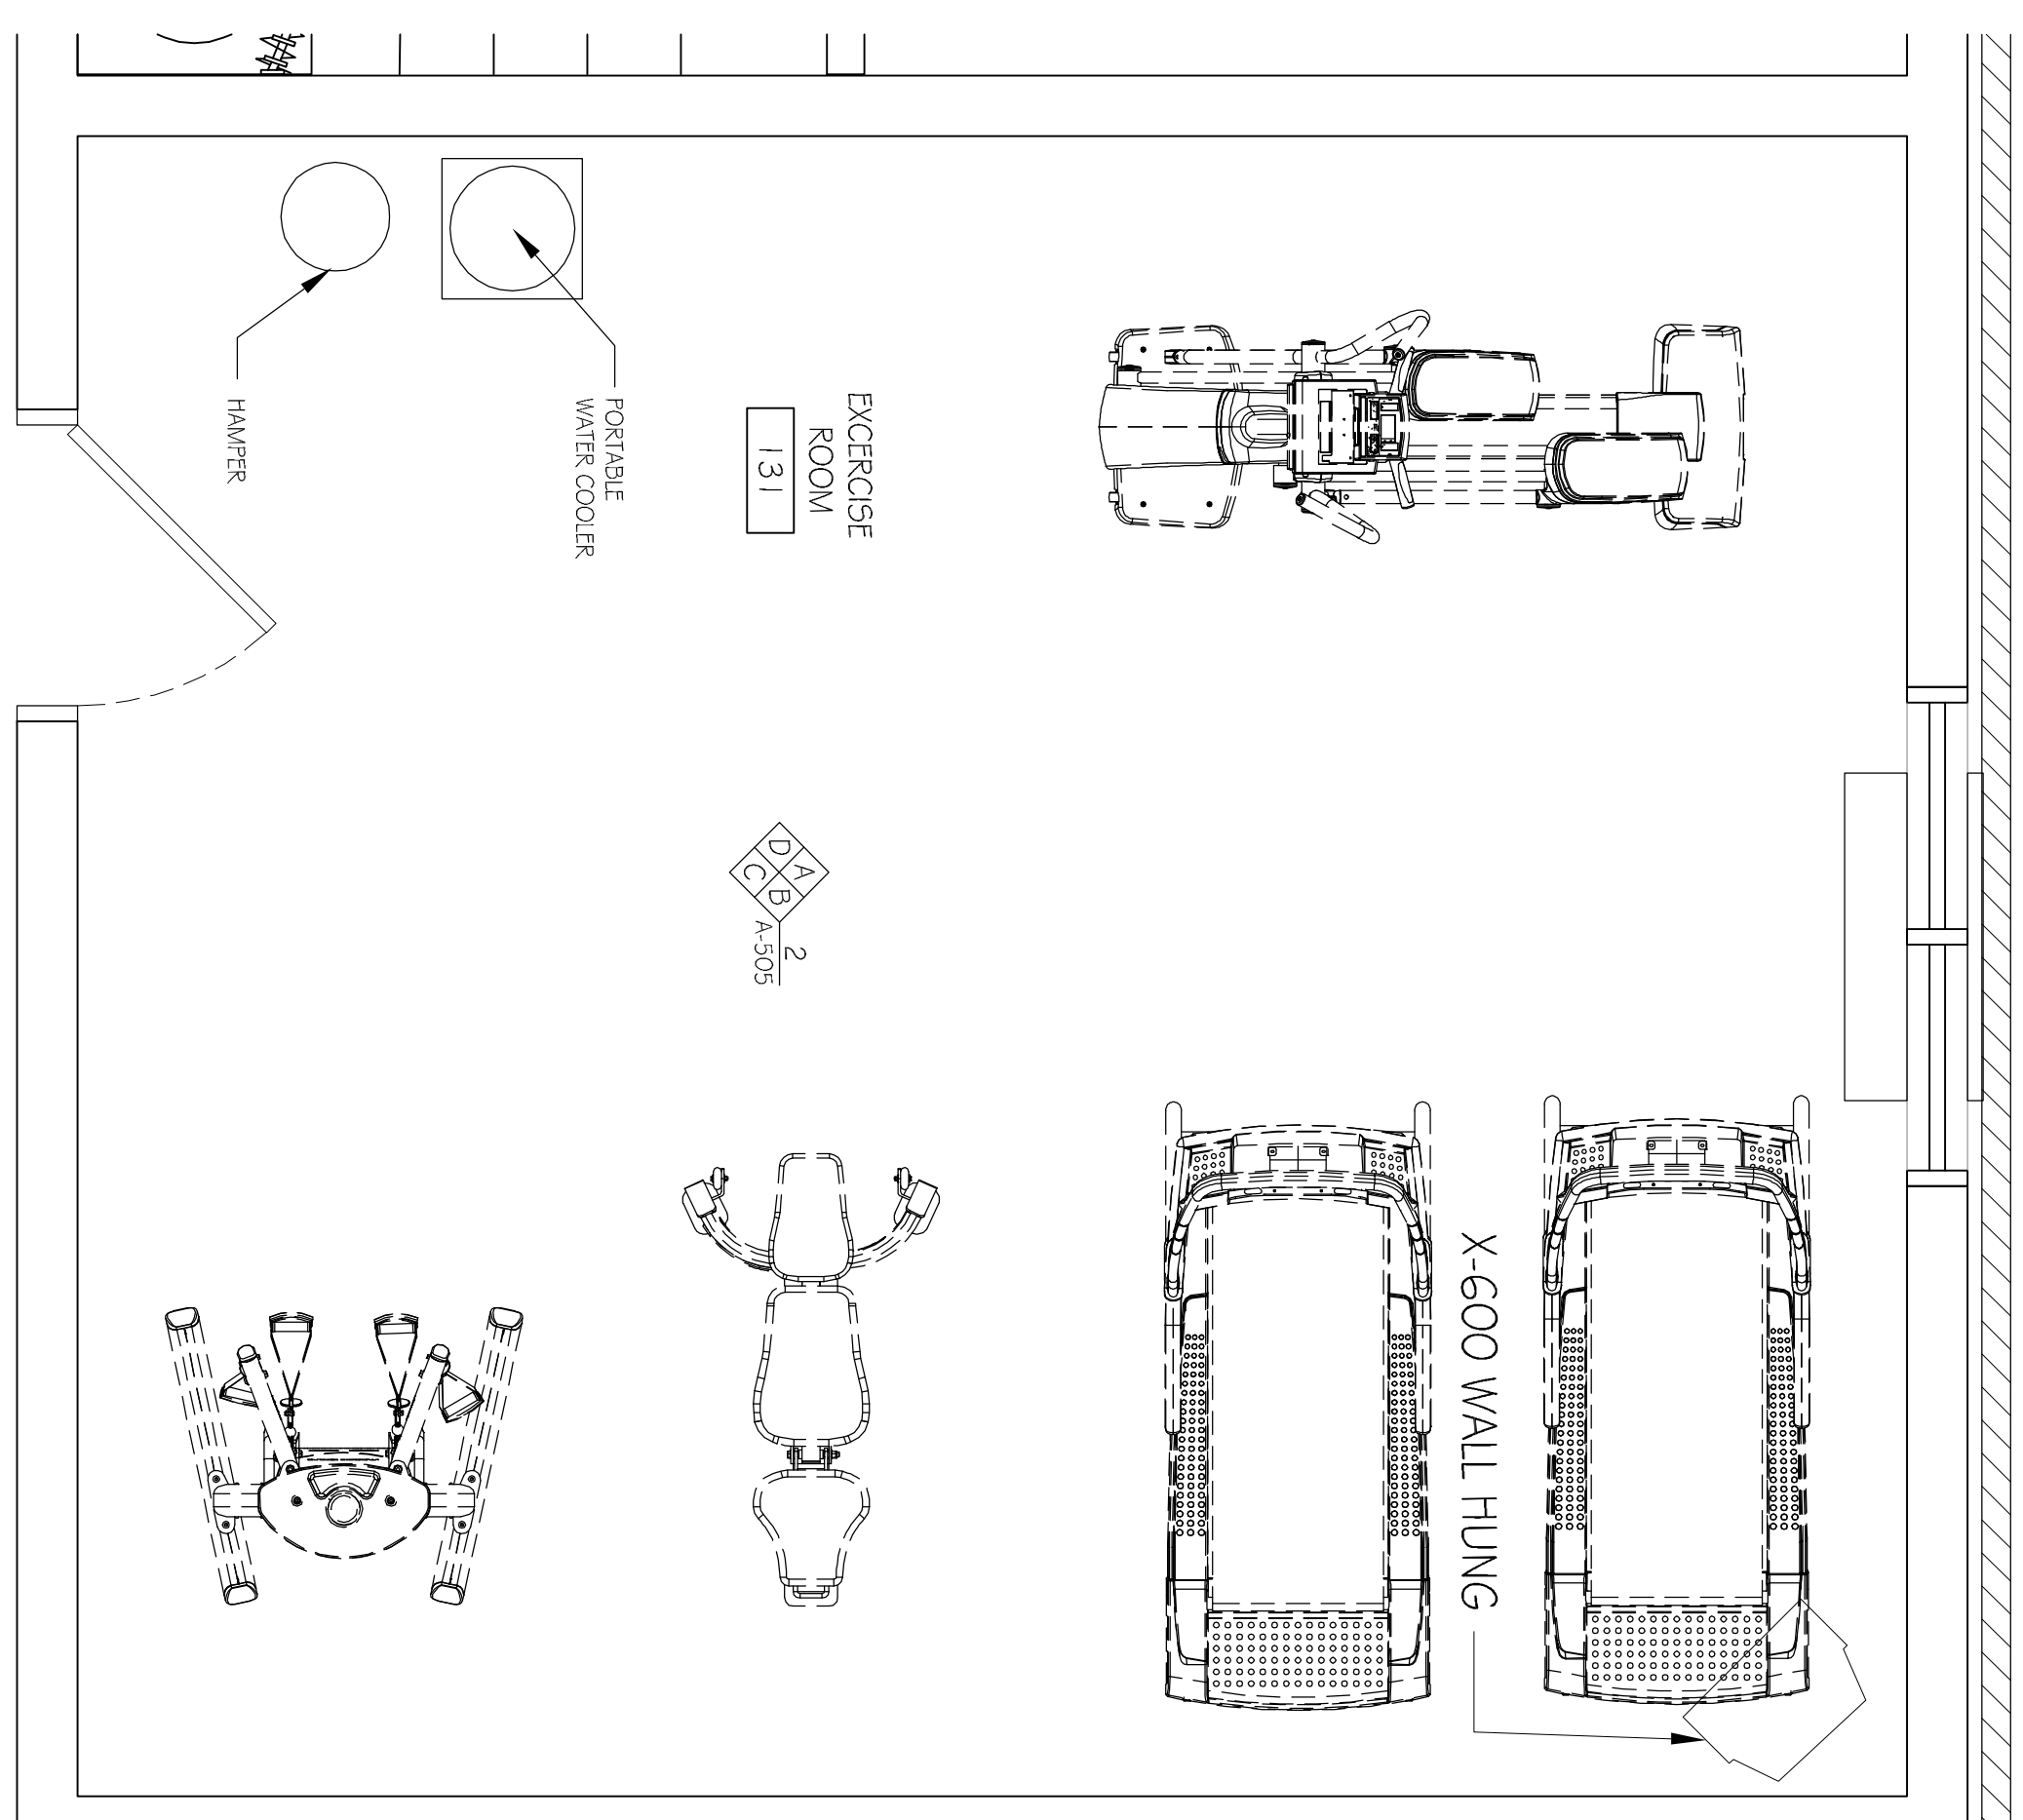

EXERCISE ROOM

NOTE: SEE MAINSTAY SUITES PROTOTYPE DRAWINGS & SPECIFICATIONS FOR FINISH SCHEDULES & LEGENDS FOR EQUIPMENT & MATERIAL CONTROL NO.5

A305

SHEET NO. 24 of 52

DRAWING NUMBER:

MAINSTAY SUITES

100 MAIN STREET
LOT #1 LA HWY 21
HACKBERRY, LA 70645

JOB No: 2265 DATE: APRIL, 2016

DRAWN BY: JTL CHECKED BY: JMS

The above drawings and specifications, together with all progress reports, hereby are and shall remain the property of Dammon Engineering, Inc. and shall not be used for any other project without the written consent of Dammon Engineering, Inc. If you are not a client of Dammon Engineering, Inc., you are not to be bound by these drawings and specifications. Please contact us with any questions or specifications. All dimensions are in feet and inches unless otherwise noted.



#	DESCRIPTION	DATE

DAMMON ENGINEERING, INC.

LOUISIANA & MISSISSIPPI

Chief Engineer: Brian Mistich, PE
554 Old Spanish Trail
Slidell, LA 70458

www.dammonengineering.com
info@dammonengineering.com
PH: 985.649.5832 F: 985.641.5950