



D:\WORK\A301 - Dammon\A301 - Fire Station #10 - Fire Station #10 (Dammon) - 2025-05-12.dwg
 PLOT DATE: 12-05-2025
 PLOT TIME: 10:53:10 AM
 PLOT USER: JMS

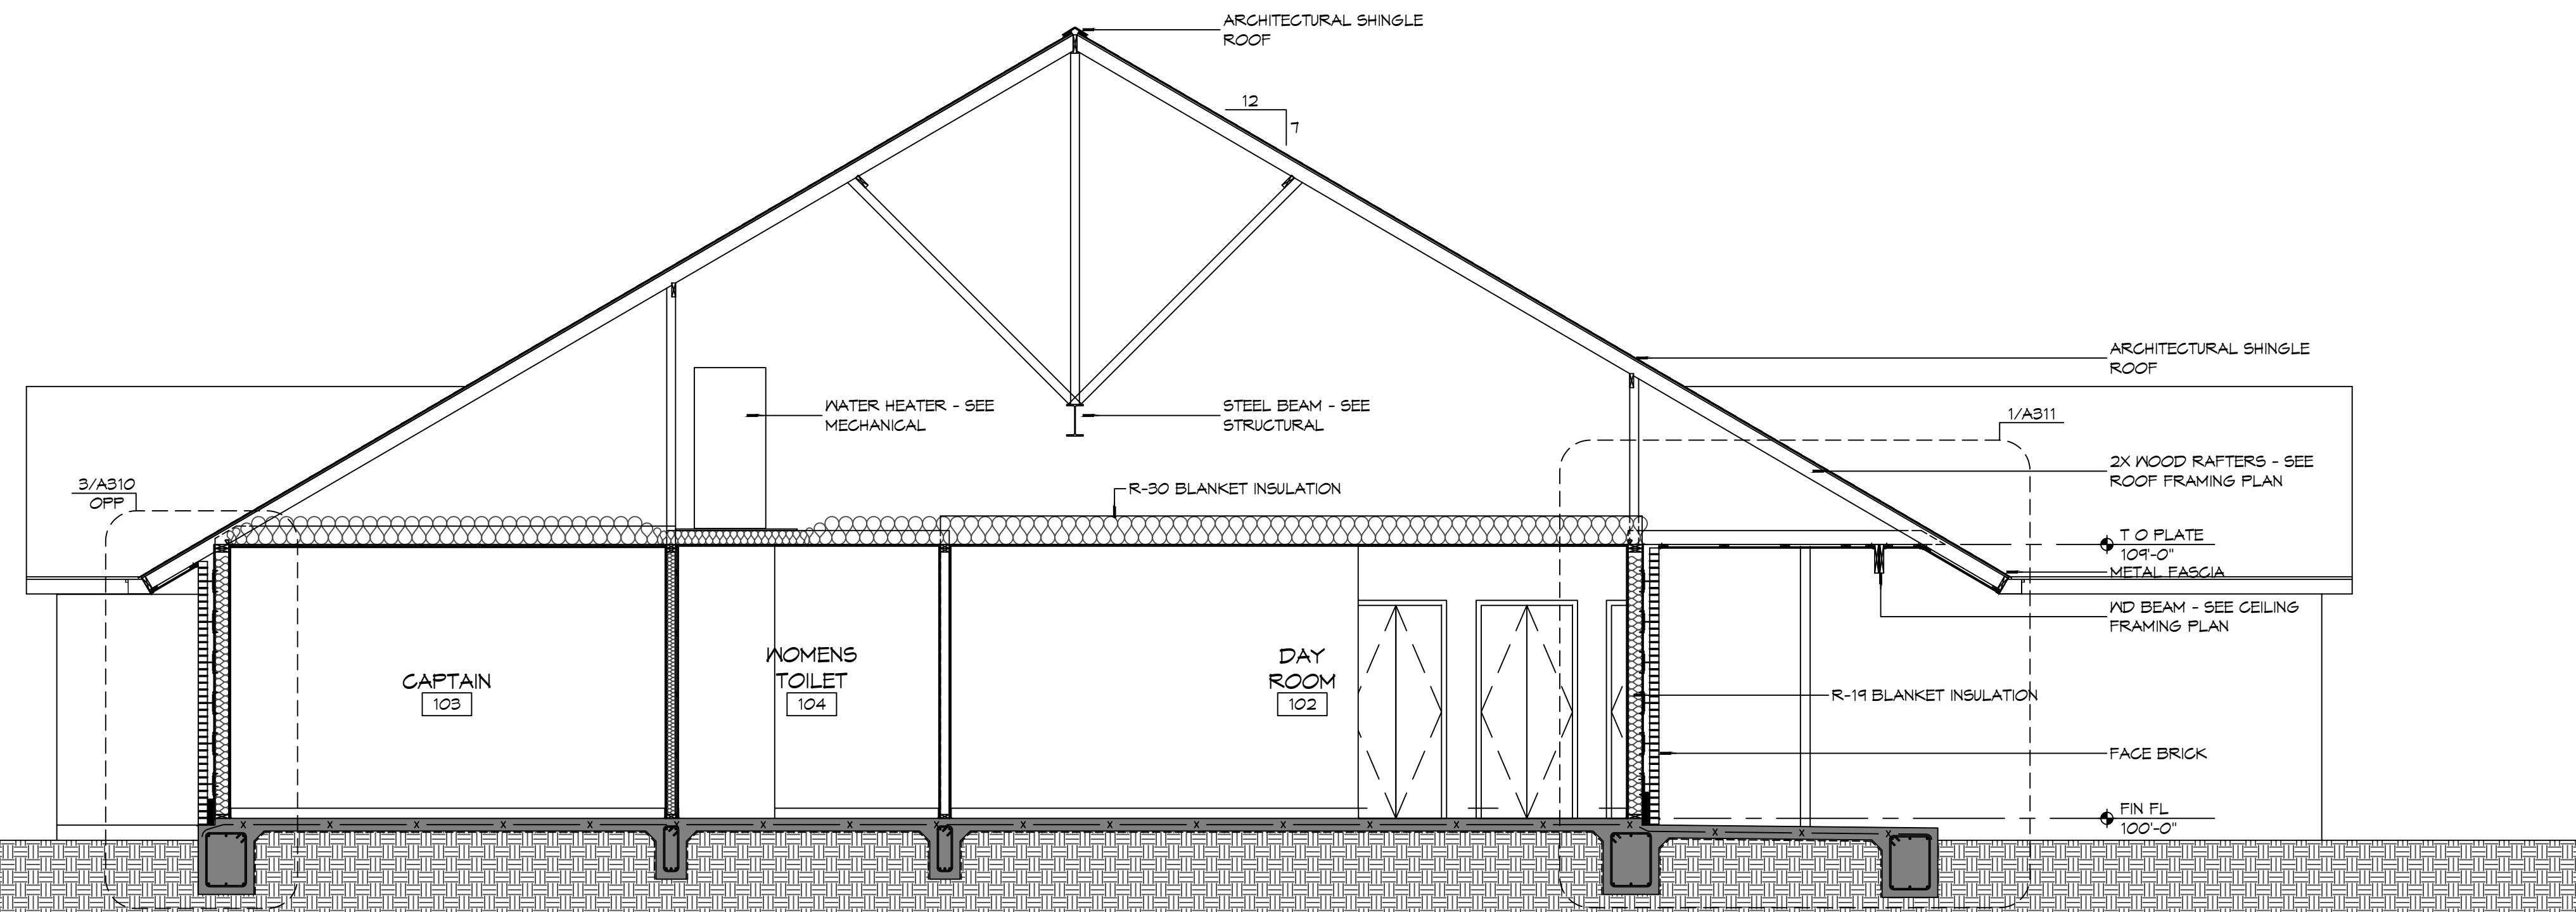

2 BUILDING SECTION
SCALE: 1/4" = 1'-0"

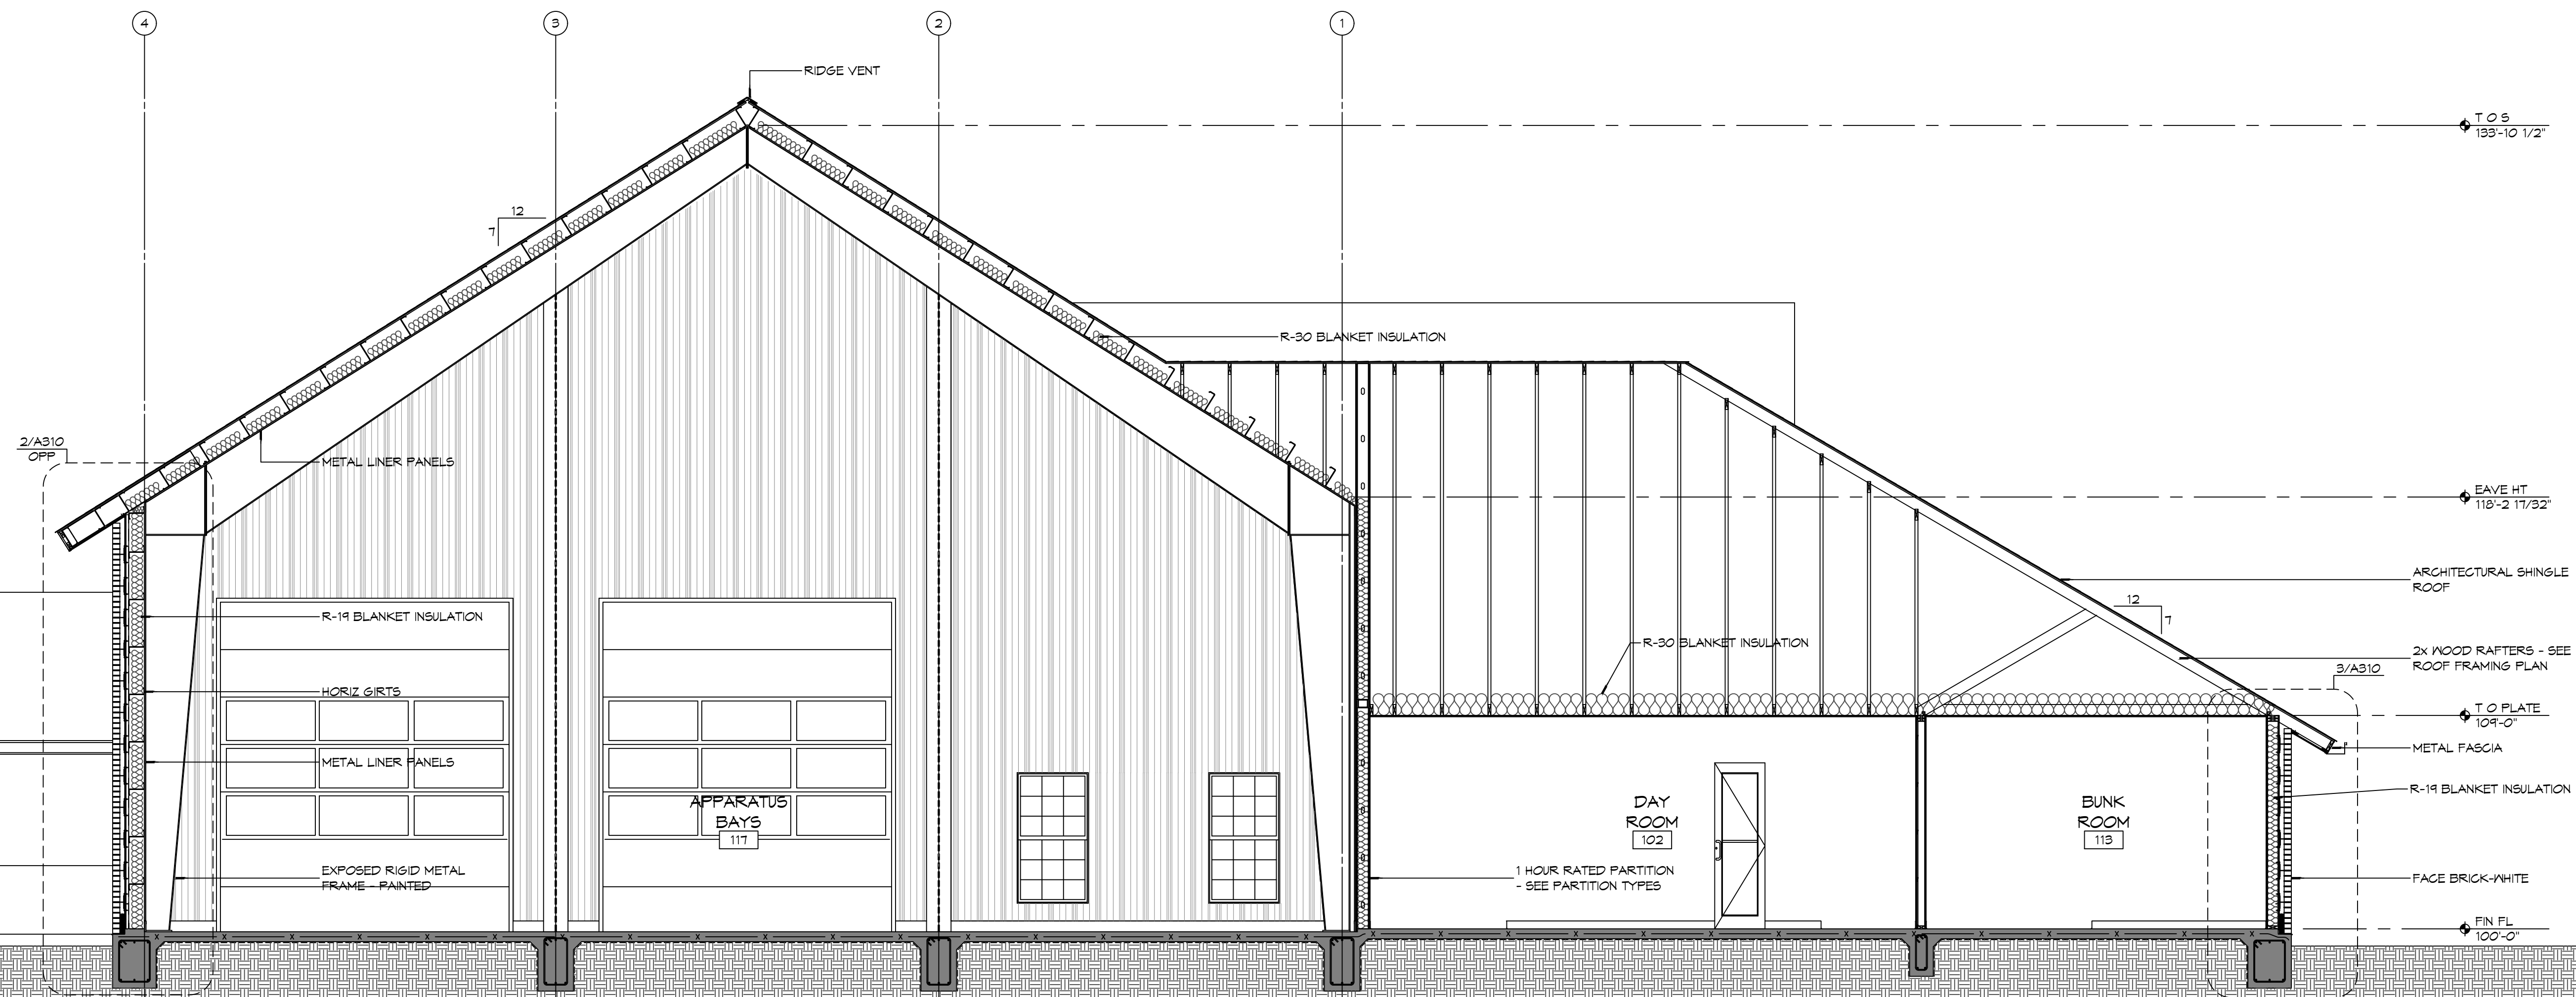

1 BUILDING SECTION
SCALE: 1/4" = 1'-0"

#	DESCRIPTION	REVISIONS	DATE



NEW FIRE STATION #10
 ST. TAMMANY FIRE PROTECTION DISTRICT NO. 1
 2145 LAKESHORE VISTA BLVD
 SLIDELL, LA 70461
 JOB No: 2519 DATE: 12-05-2025
 DRAWN BY: JMS CHECKED BY: CKD

SHEET TITLE:
 BUILDING SECTIONS
 DRAWING NUMBER:
A301
 SHEET No: 21 of 37