

AERIAL VIEW OF VICINITY MAP



SIGNAGE SPECIFICATIONS

- A** MBTM-CLRWP-18-L
MANUFACTURE AND INSTALL (1) SET CHANNEL LETTERS ON RCWY
- B** MBTM-MULTI-TENANT-LP
MANUFACTURE AND INSTALL (2) SETS OF REPLACEMENT FACES

CUSTOMER APPROVAL

Customer Signature: _____ Date: _____

W
WALTON

10101 Reunion Place
Suite 500
San Antonio, TX 78216
P: 210.886.0644
waltonsignage.com
© 2017 WALTON ALL RIGHTS RESERVED

308971

metro
by T Mobile

ADDRESS
10241 COURSEY BLVD
BATON ROUGE, LA 70816-0409

PAGE #
2 of 4

CLIENT SIGNATURE

APPROVAL DATE

DATE
01/30/20
PM
EMILY LAROCCO
DESIGN
MSB
FILE NAME
H

REVISIONS
DATE: **DESCRIPTION:**

DATE:	DESCRIPTION:



PHOTO SURVEY OF EXISTING

Scale: Not to Scale

EXISTING SIGN - 200" (L) x 23" (H)


EXISTING SIGN (Authorized Dealer) - 9" (H)

EXISTING AVAILABLE SPACE - 20'-0" (L) x 5" (H)



PHOTO SURVEY OF PROPOSED

Scale: Not to Scale

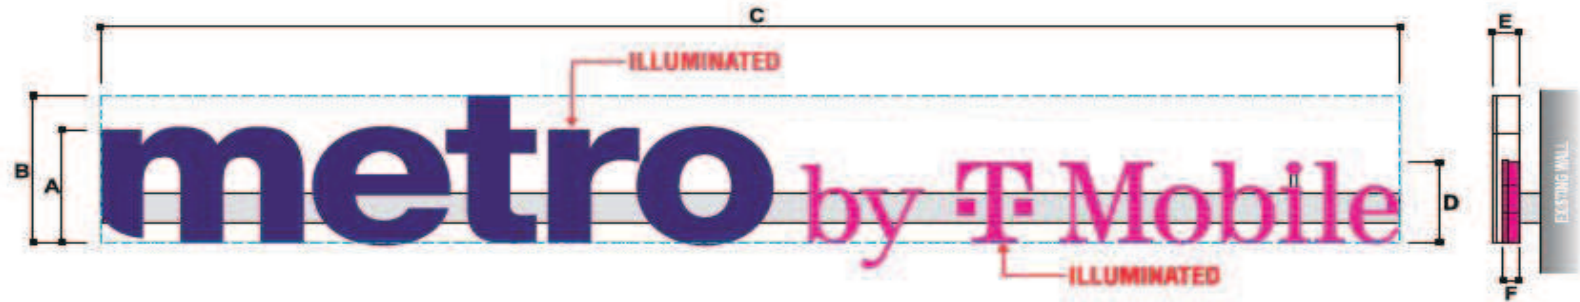

A Illuminated Linear Channel Letters On Raceway

Side View

TODD'S SWITCH/PHOTOCELL/FIBER IS REQUIRED.

SPECIFICATIONS:

"metro" and "comma":

FACES:..... .118" OPTIX 2406LD DIFFUSER ACRYLIC W/ PERFORATED MIRATEC FILM #47902-1 DEEP PURPLE OR ARLON DEEP PURPLE DUAL COLOR FILM #5597-0559048085597
 RETURNS:..... .040" X 5.3" ALUMINUM COIL PAINTED WHITE
 BACKS:..... .063" ALUMINUM
 TRIM CAP:..... 1" WHITE JEWELITE
 ILLUMINATION:.. SLOAN PRISM 6500K OR PRINCIPAL LEDS

"by T-Mobile":

FACES:..... .118" OPTIX 2406LD DIFFUSER ACRYLIC W/ TRANSLUCENT MIRATEC FILM #30532-1 MAGENTA OR ARLON TRANSLUCENT MAGENTA FILM #5450-0557048155450
 RETURNS:..... .040" X 3.5" ALUMINUM COIL PAINTED MATTHEWS MP 86055 MAGENTA
 BACKS:..... .063" ALUMINUM
 TRIM CAP:..... 1" JEWELITE PAINTED MATTHEWS MP 86055 MAGENTA
 ILLUMINATION:.. SLOAN PRISM 6500K OR PRINCIPAL LEDS


5" NARROW RACEWAY:

SIZE: 5" SIGN COMP EXTRUDED NARROW RACEWAY
 COLOR: PAINTED TO MATCH SW 7047 NUANCE

SIGN MODEL	A	B	C	D	E	F	SQ. FT.
MBTM-CLRWP-18-L	1'-6"	1'-11 1/2"	15'-0 3/8"	1'-0 7/8"	5"	3"	25.44

COLOR SCHEDULE

	Paint: White Returns & Trim Cap
	Miratec Dual Color Film #47902-1 Deep Purple Perforated Vinyl or Arlon Deep Purple Dual Color Film #5597 - 0559048085597
	Translucent Miratec Film #30532-1 Magenta Printed On White Vinyl or Arlon Translucent Magenta Film #5450-0557048155450
	Paint: Matthews MP 86055 Magenta (Returns & Trim Cap)

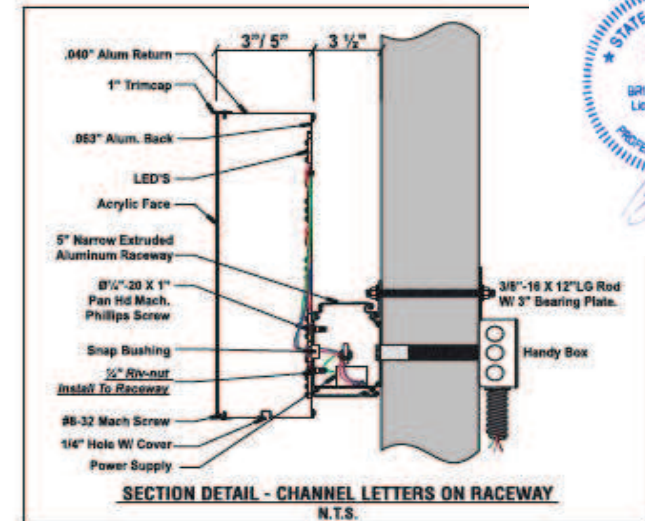

This sign is designed to with stand 130 MPH wind load.

This sign will contain a UL label.

This sign is to be installed using 3/8" thru-bolts or appropriately sized fasteners as necessary.



308971



ADDRESS: 10241 COURSEY BLVD, BATON ROUGE, LA 70816-0409
 PAGE #: 3 of 4

CLIENT SIGNATURE	DATE	REVISIONS	
	01/30/20	DATE:	DESCRIPTION:
	PM		
	EMILY LAROCCO		
	DESIGN		
	MSB		
	FILE NAME		
	H:		



PHOTO SURVEY OF EXISTING
Scale: Not to Scale



B MBTM-MULTI-TENANT-LP Tenant Panel Sign




PHOTO SURVEY OF PROPOSED
Scale: Not to Scale

COLOR SCHEDULE	
	Miratec Film #47899-1 Deep Purple or Arlon Translucent Purple Film #5460-0250048155460SL
	Translucent Miratec Film #30532-1 Magenta Printed On White Vinyl or Arlon Translucent Magenta Film #5450-0557048155450
	Plaskolite Polycarbonate TUFFAK SL White Faces

SPECIFICATIONS:

MANUFACTURE AND INSTALL TWO (2) SETS OF FLEX FACES WITH VINYL FOR EXISTING CABINET WHITE PLASKOLITE POLYCARBONATE TUFFAK SL FACES. RETROFIT IF POSSIBLE WITH 6500K WHITE LED. SEE COLOR SCHEDULE.

Face Replacement Only

 <p>10101 Reunion Place Suite 500 San Antonio, TX 78216 P 210.886.0644 waltensignage.com © 2017 WALTON ALL RIGHTS RESERVED</p>	<p>308971</p>		CLIENT SIGNATURE	DATE	REVISIONS	
			APPROVAL DATE	01/30/20	DATE:	DESCRIPTION:
ADDRESS	PAGE #	DESIGN	PM			
10241 COURSEY BLVD	4 of 4	MSE	EMILY LAROCCO			
BATON ROUGE, LA 70816-0409		FILE NAME				
		H:				