



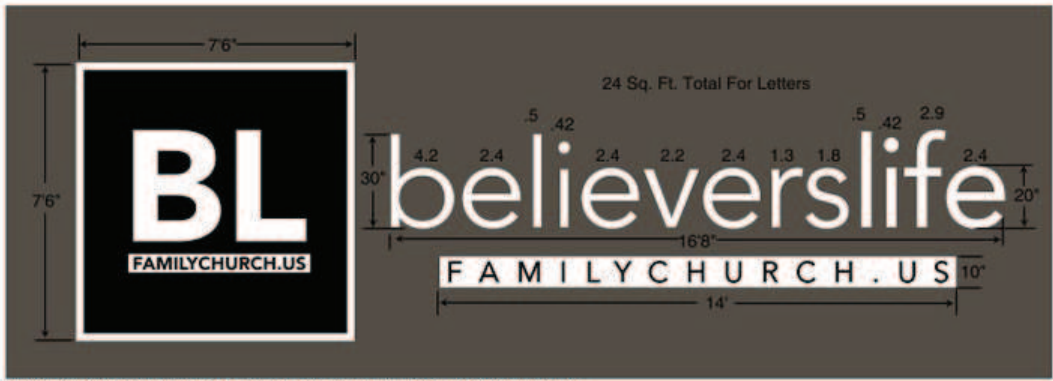

believerslife  
FAMILYCHURCH.US

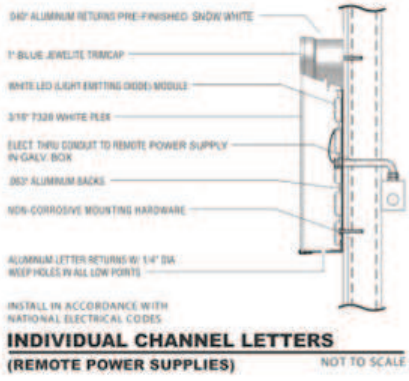

COLORS REPRESENTED ON THIS PRINT MAY NOT MATCH THE PMS CHIP, VINYL OR PAINT COLORS EXACTLY IT IS TO BE VIEWED AS A COLOR REPRESENTATION ONLY

<p>8399 Florida Blvd. • Denham Springs, La. 70726 PHONE: (225)664-7962 FAX: (225)665-4945</p>	Client	Sales Rep.	Designer	120v <small>NON-RECYCLED PAPER</small>	<p>Property of Jones Signs LLC - Do Not Duplicate. This concept and artwork is the exclusive property of Jones Signs LLC, and is for the sole purpose of viewing by recipient. It is not to be released to outside parties. If no contact is initiated with Jones Signs LLC, this concept and artwork is to be returned in full. Any duplication and/or copying in part or whole is prohibited. Any violation of these terms will result in penalties and prosecution under current copyright laws and/or subject to full reimbursement of any and all associate design and production fees.</p> <p>www.jonesigns.net jonesartwork@bellsouth.net</p>
	Location	BUCK JONES	SLM	Approved by:	
	Project	Date	Drawing No. / Pg No.	Approval date:	
		7-30-2018	Scale 1/4" = 1'	3/16" = 1' on building	
		Bid No.			

**DAMMON**  
 ENGINEERING, INC.  
 554 Old Spanish Trail Slidell, LA 70458 (985) 649-5832

