


DERBIGUM®

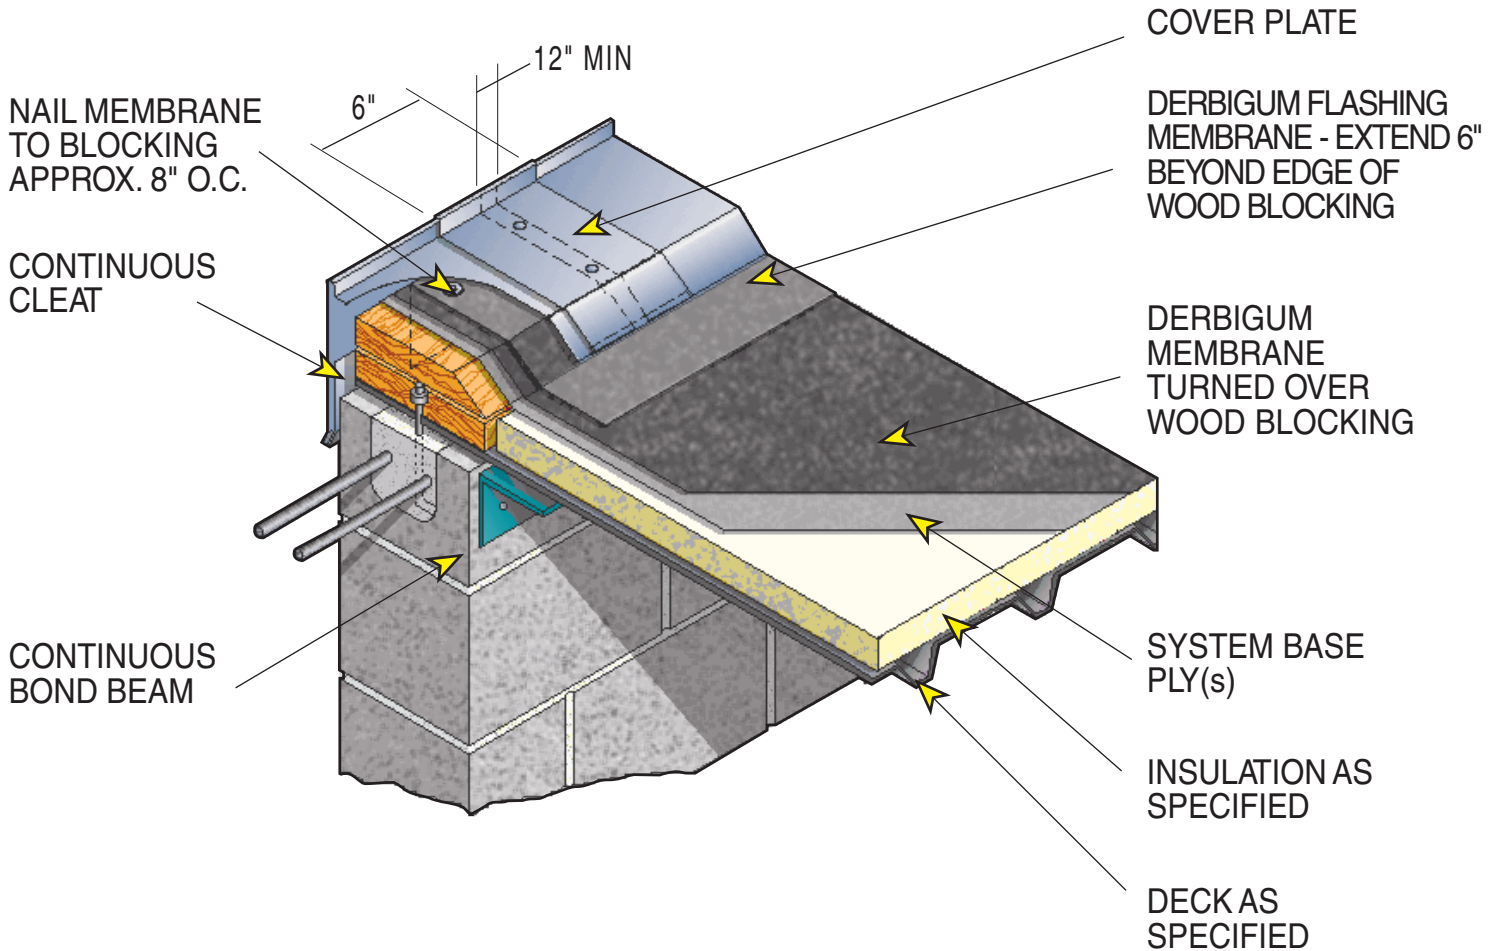

NOTES:
SECURE ROOF EDGE WITH FASTENERS AT SECTION CENTER AND COVER PLATES.
ELASTOMERIC SEALANT AT ALL FASTENERS. THIS DETAIL SHOULD BE USED ONLY WHERE THE DECK IS SUPPORTED BY THE OUTSIDE WALL.

The actual number of base and membrane plies must be consistent with the number of base and membrane plies used in the field.

P-4 RAISED CURB PERIMETER