


(A-4)
GAUSE BLVD (SIDE)

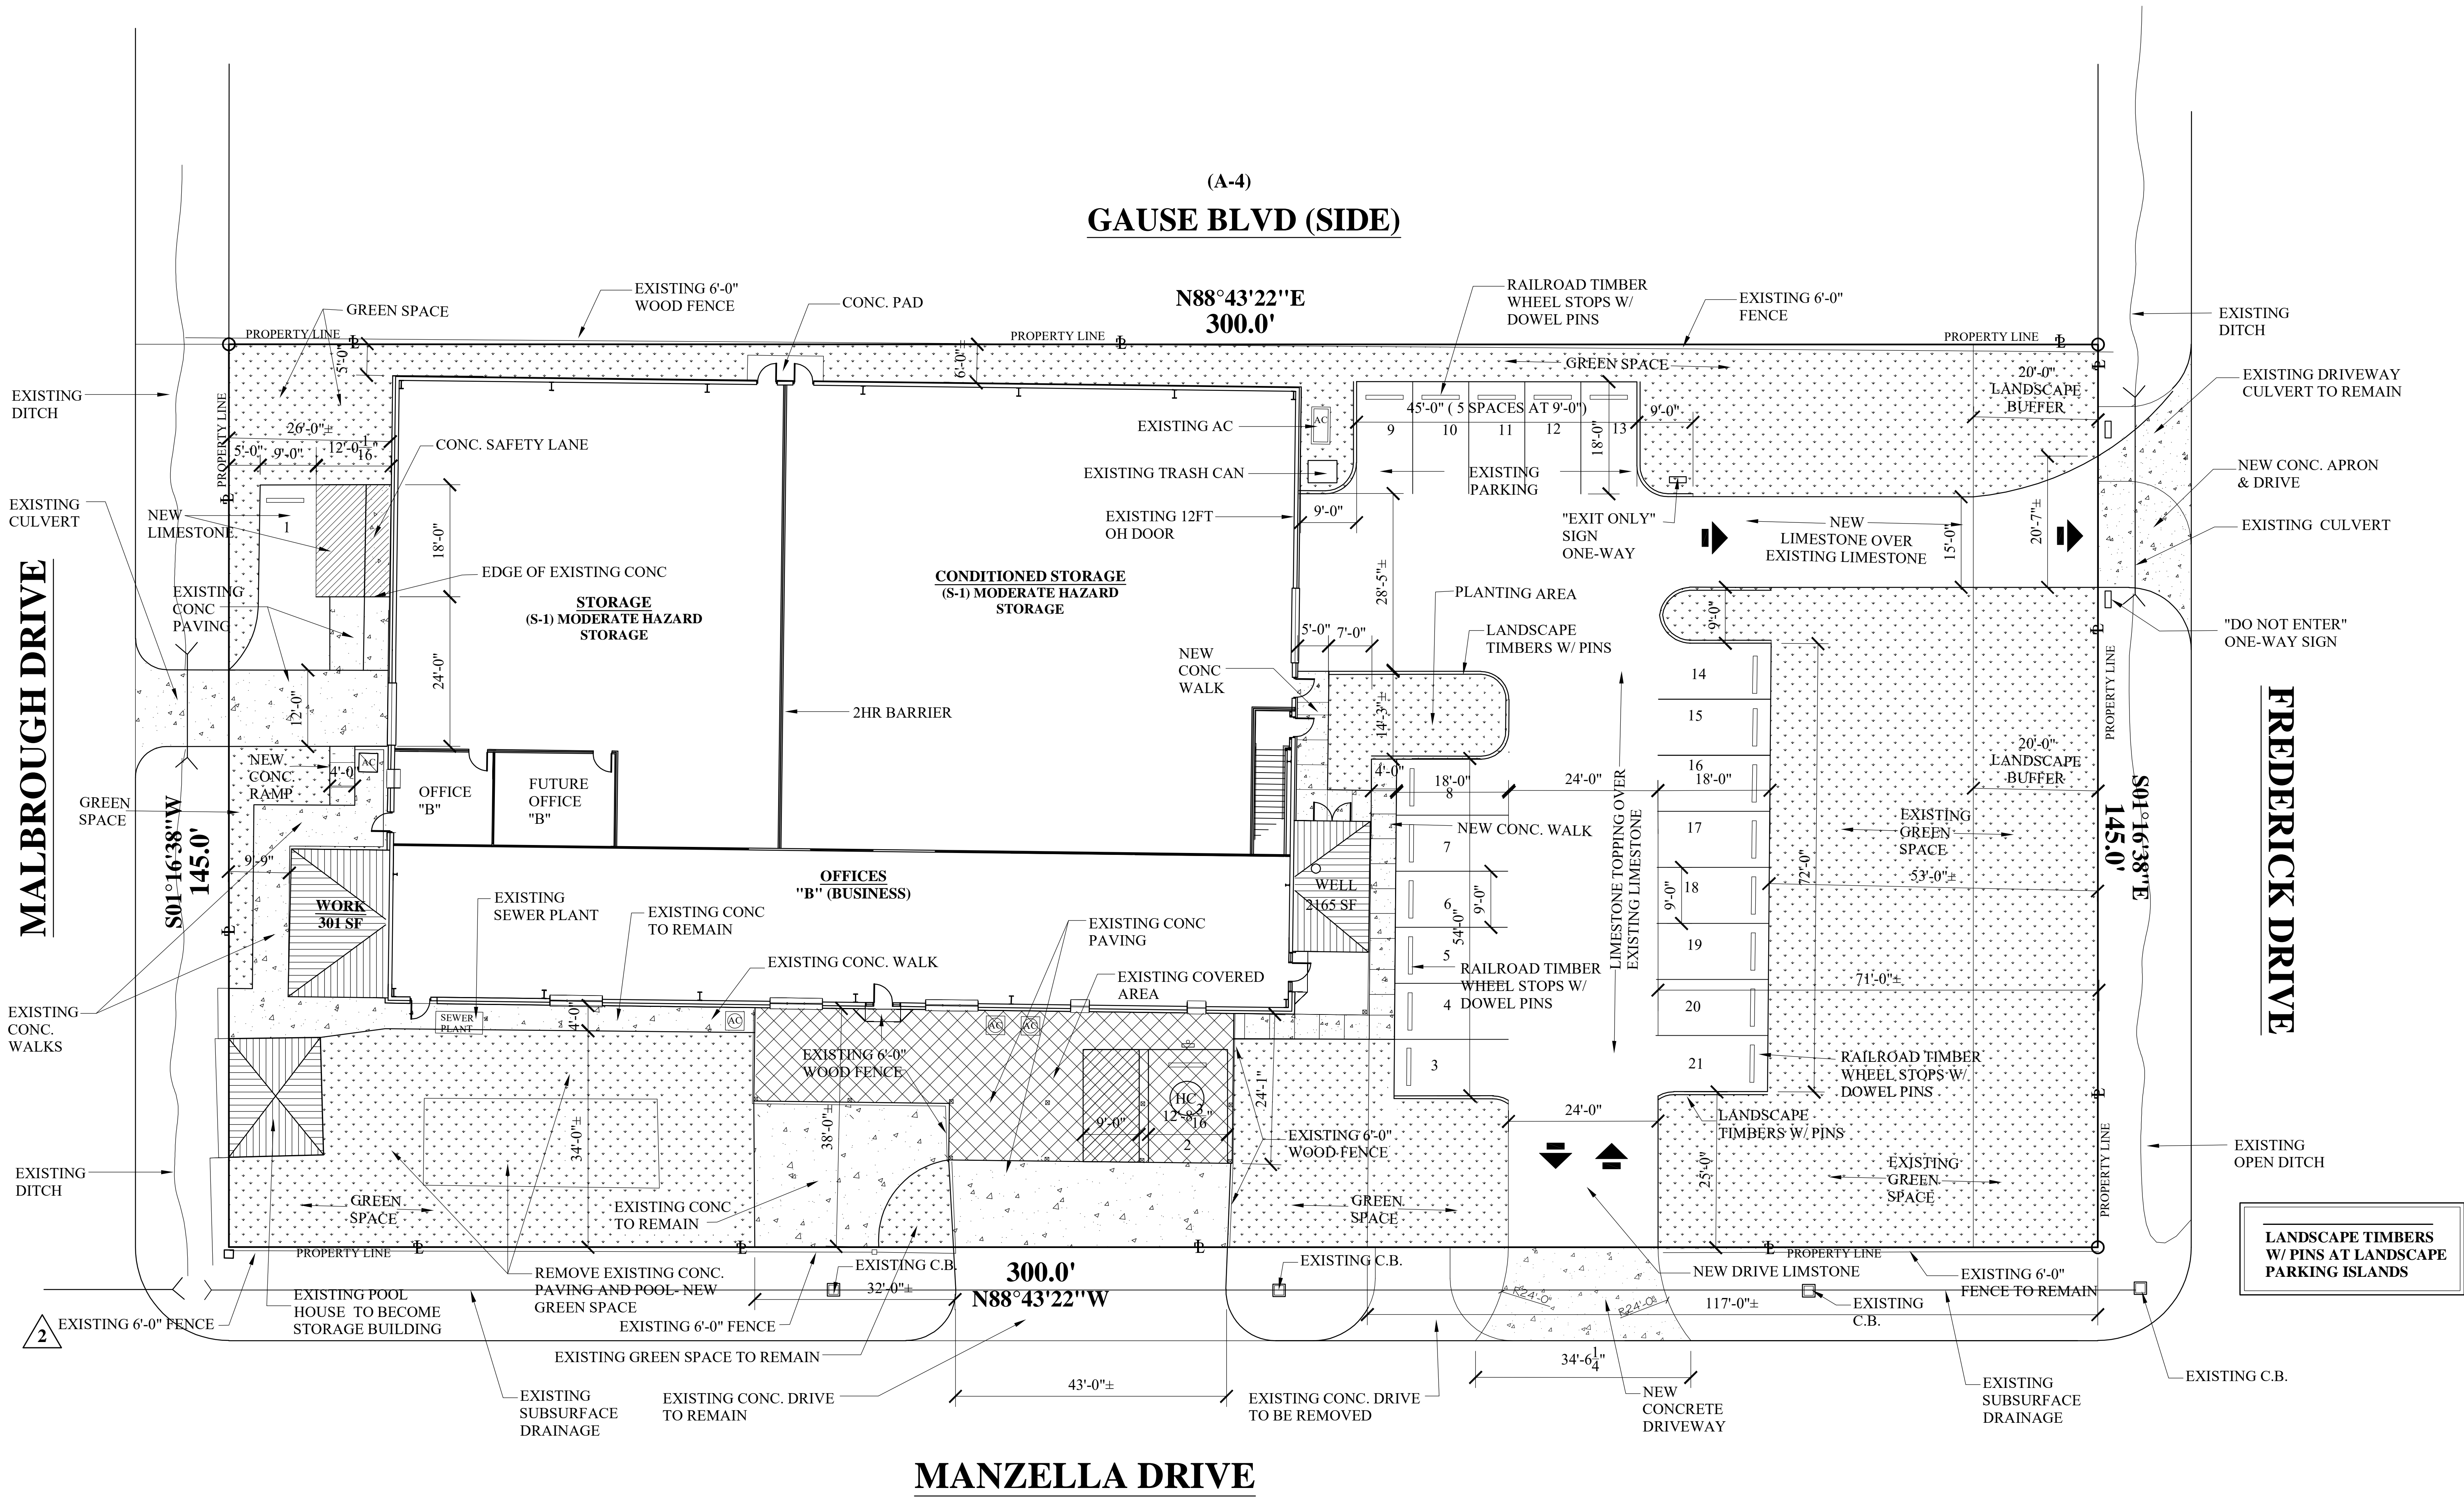

MANZELLA DRIVE

LANDSCAPE TIMBERS
 W/ PINS AT LANDSCAPE
 PARKING ISLANDS