



BUILDING SECTION - TYPICAL CROSS-SECTION
SECTION CUT THROUGH GUEST ROOMS
SCALE 3/32" = 1'-0"

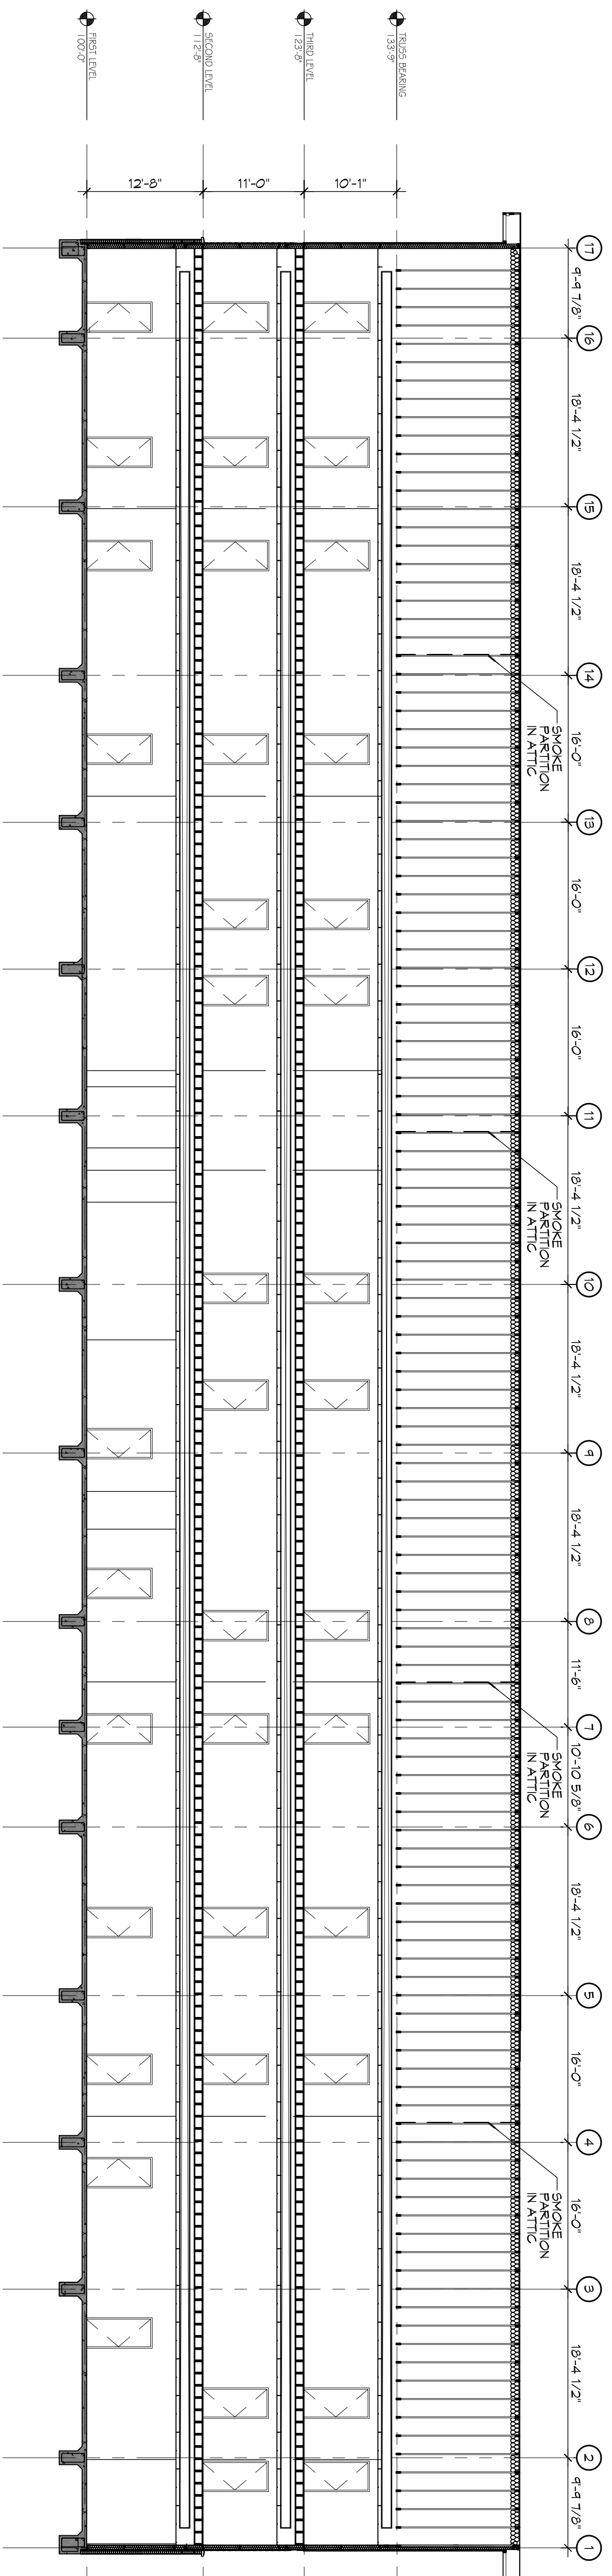

BUILDING SECTION - LONGITUDINAL
SCALE 3/32" = 1'-0"


SECTION CUT THROUGH CORRIDORS

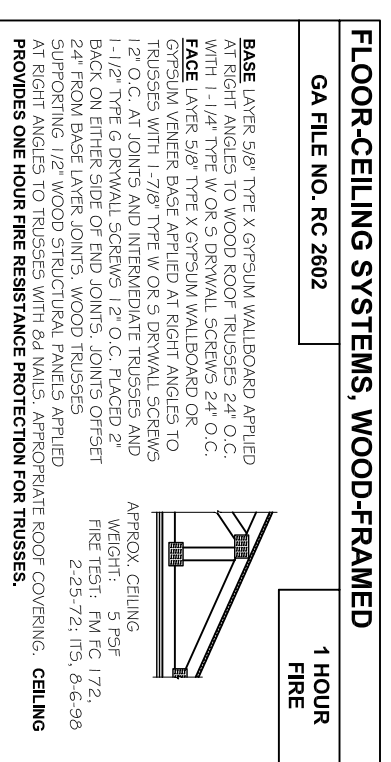

FLOOR-CEILING SYSTEMS, WOOD-FRAMED


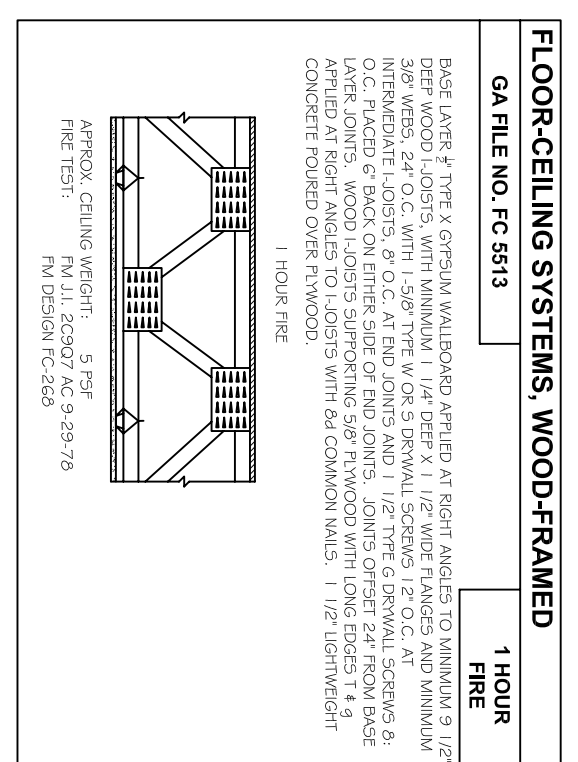

FLOOR-CEILING SYSTEMS, WOOD-FRAMED

DAMMON ENGINEERING, INC.
LOUISIANA & MISSISSIPPI

Chief Engineer: Brian Mistich, PE
554 Old Spanish Trail
Slidell, LA 70458

www.dammonengineering.com
info@dammonengineering.com
PH: 985.649.5832 F: 985.641.5950

NO.	DESCRIPTION	DATE
1		
2		
3		
4		
5		

MAINSTAY SUITES

LOT #1 LA HWY 27
HACKBERRY, LA 70645

JOB No: 2265 DATE: FEBRUARY, 2016
DRAWN BY: JTL CHECKED BY: JMS

A106

DRAWING NUMBER: BUILDING SECTIONS

SHEET NO: 22 of 52