



**GENERAL NOTES**

THE LOCATIONS OF UNDERGROUND UTILITIES AS SHOWN HEREON ARE BASED ON ABOVEGROUND STRUCTURES AND RECORD DRAWINGS PROVIDED THE SURVEYOR. LOCATIONS OF UNDERGROUND UTILITIES OR STRUCTURES MAY VARY FROM LOCATIONS SHOWN HEREON. ADDITIONAL BURIED UTILITIES OR STRUCTURES MAY BE ENCOUNTERED. NO EXCAVATIONS WERE MADE DURING THE PROGRESS OF THIS SURVEY TO LOCATE BURIED UTILITIES OR STRUCTURES.

I HAVE CONSULTED THE FLOOD INSURANCE RATE MAPS AND FOUND THIS PROPERTY IS IN A SPECIAL FLOOD HAZARD AREA.  
 F.I.R.M. COMMUNITY MAP NO. 225205 0420 E, DATED: 4/21/99  
 FLOOD ZONE: C & A4; BASE FLOOD ELEVATION: 9'

**REFERENCES:**


- 1.) RESUBDIVISION MAP BY THIS FIRM DATED 9/14/10 FILED FOR RECORD 10/2/12, MAP FILE NO. 5097 D.
- 2.) SURVEY BY THIS FIRM DATED 3/17/09 FOR FRITCHIE SISTERS, LLC, SURVEY NO. 2009 0358.

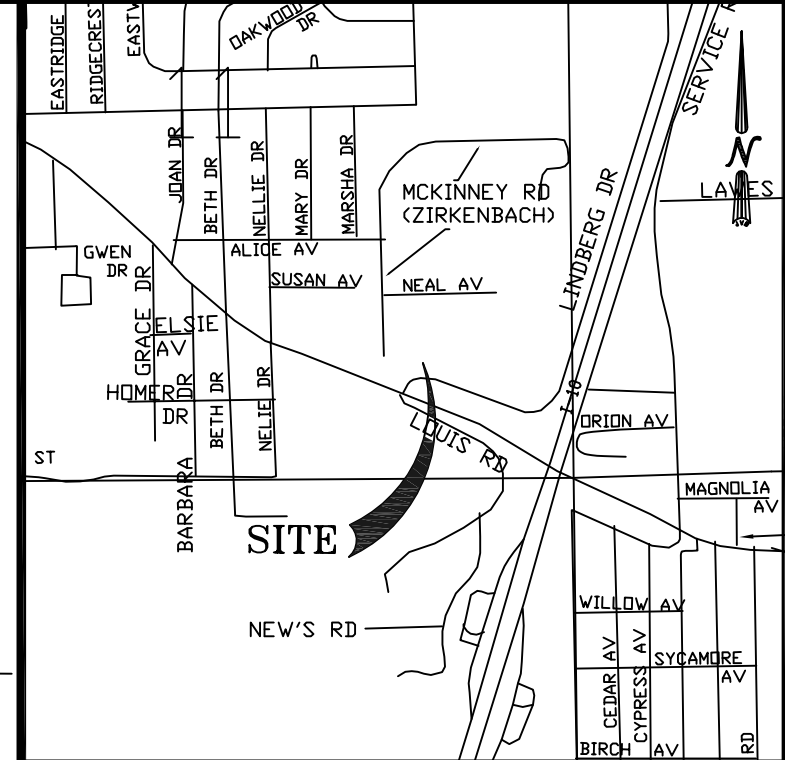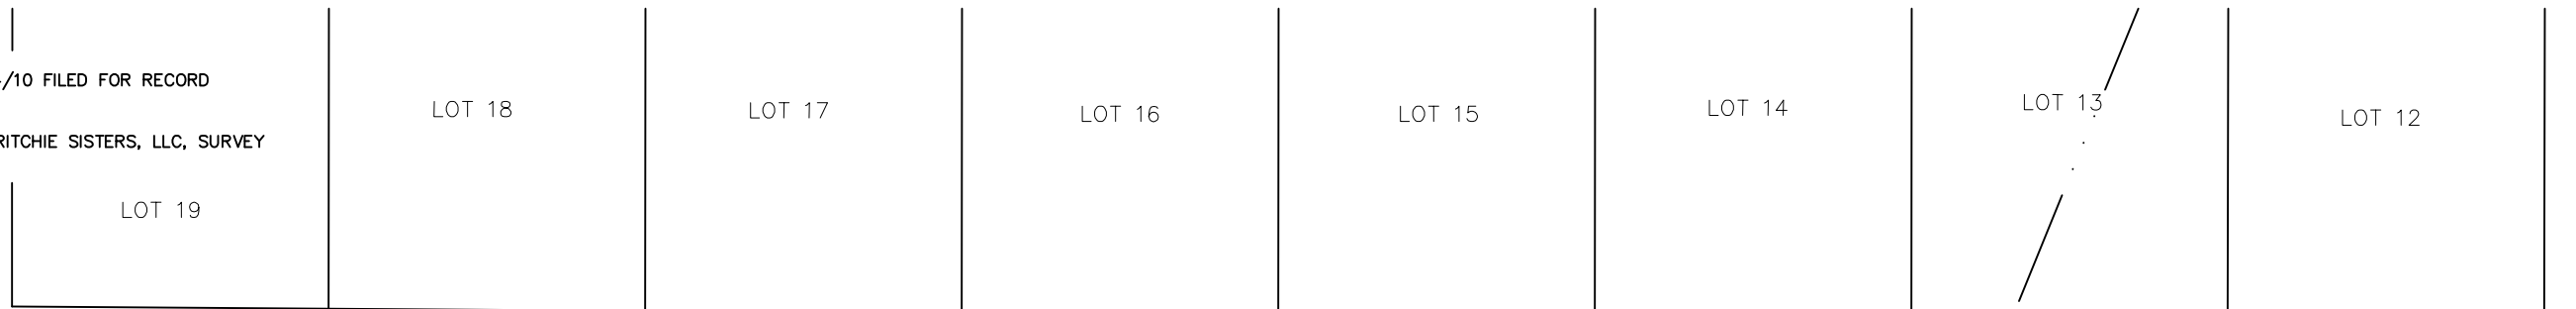


VICINITY MAP  
NOT TO SCALE

**LEGEND**

	S	SEWER MANHOLE , SEWER LINE
	W	WATER MANHOLE , WATER LINE
	G	GAS MANHOLE , GAS LINE
	T	TELE. MANHOLE , TELE. LINE
	D	DRAIN MANHOLE , DRAIN LINE
	D	DRAIN INLET , DRAIN LINE
	E T	POWER POLE / OVERHEAD LINES
	E T	ELEC. TOWER / OVERHEAD LINES
		CATCH BASIN
		LIGHT STANDARD
		TRAFFIC LIGHT
		TELE. , ELEC. , CATV PEDESTAL
		GAS , WATER , ELECTRIC METER
		GAS , WATER VALVE
		SEWER , DRAIN CLEANOUT
		FIRE HYDRANT
		GUY WIRE ANCHOR
		SIGN
		PYLON
		MAILBOX
		TREE
		SHRUB
		FENCE

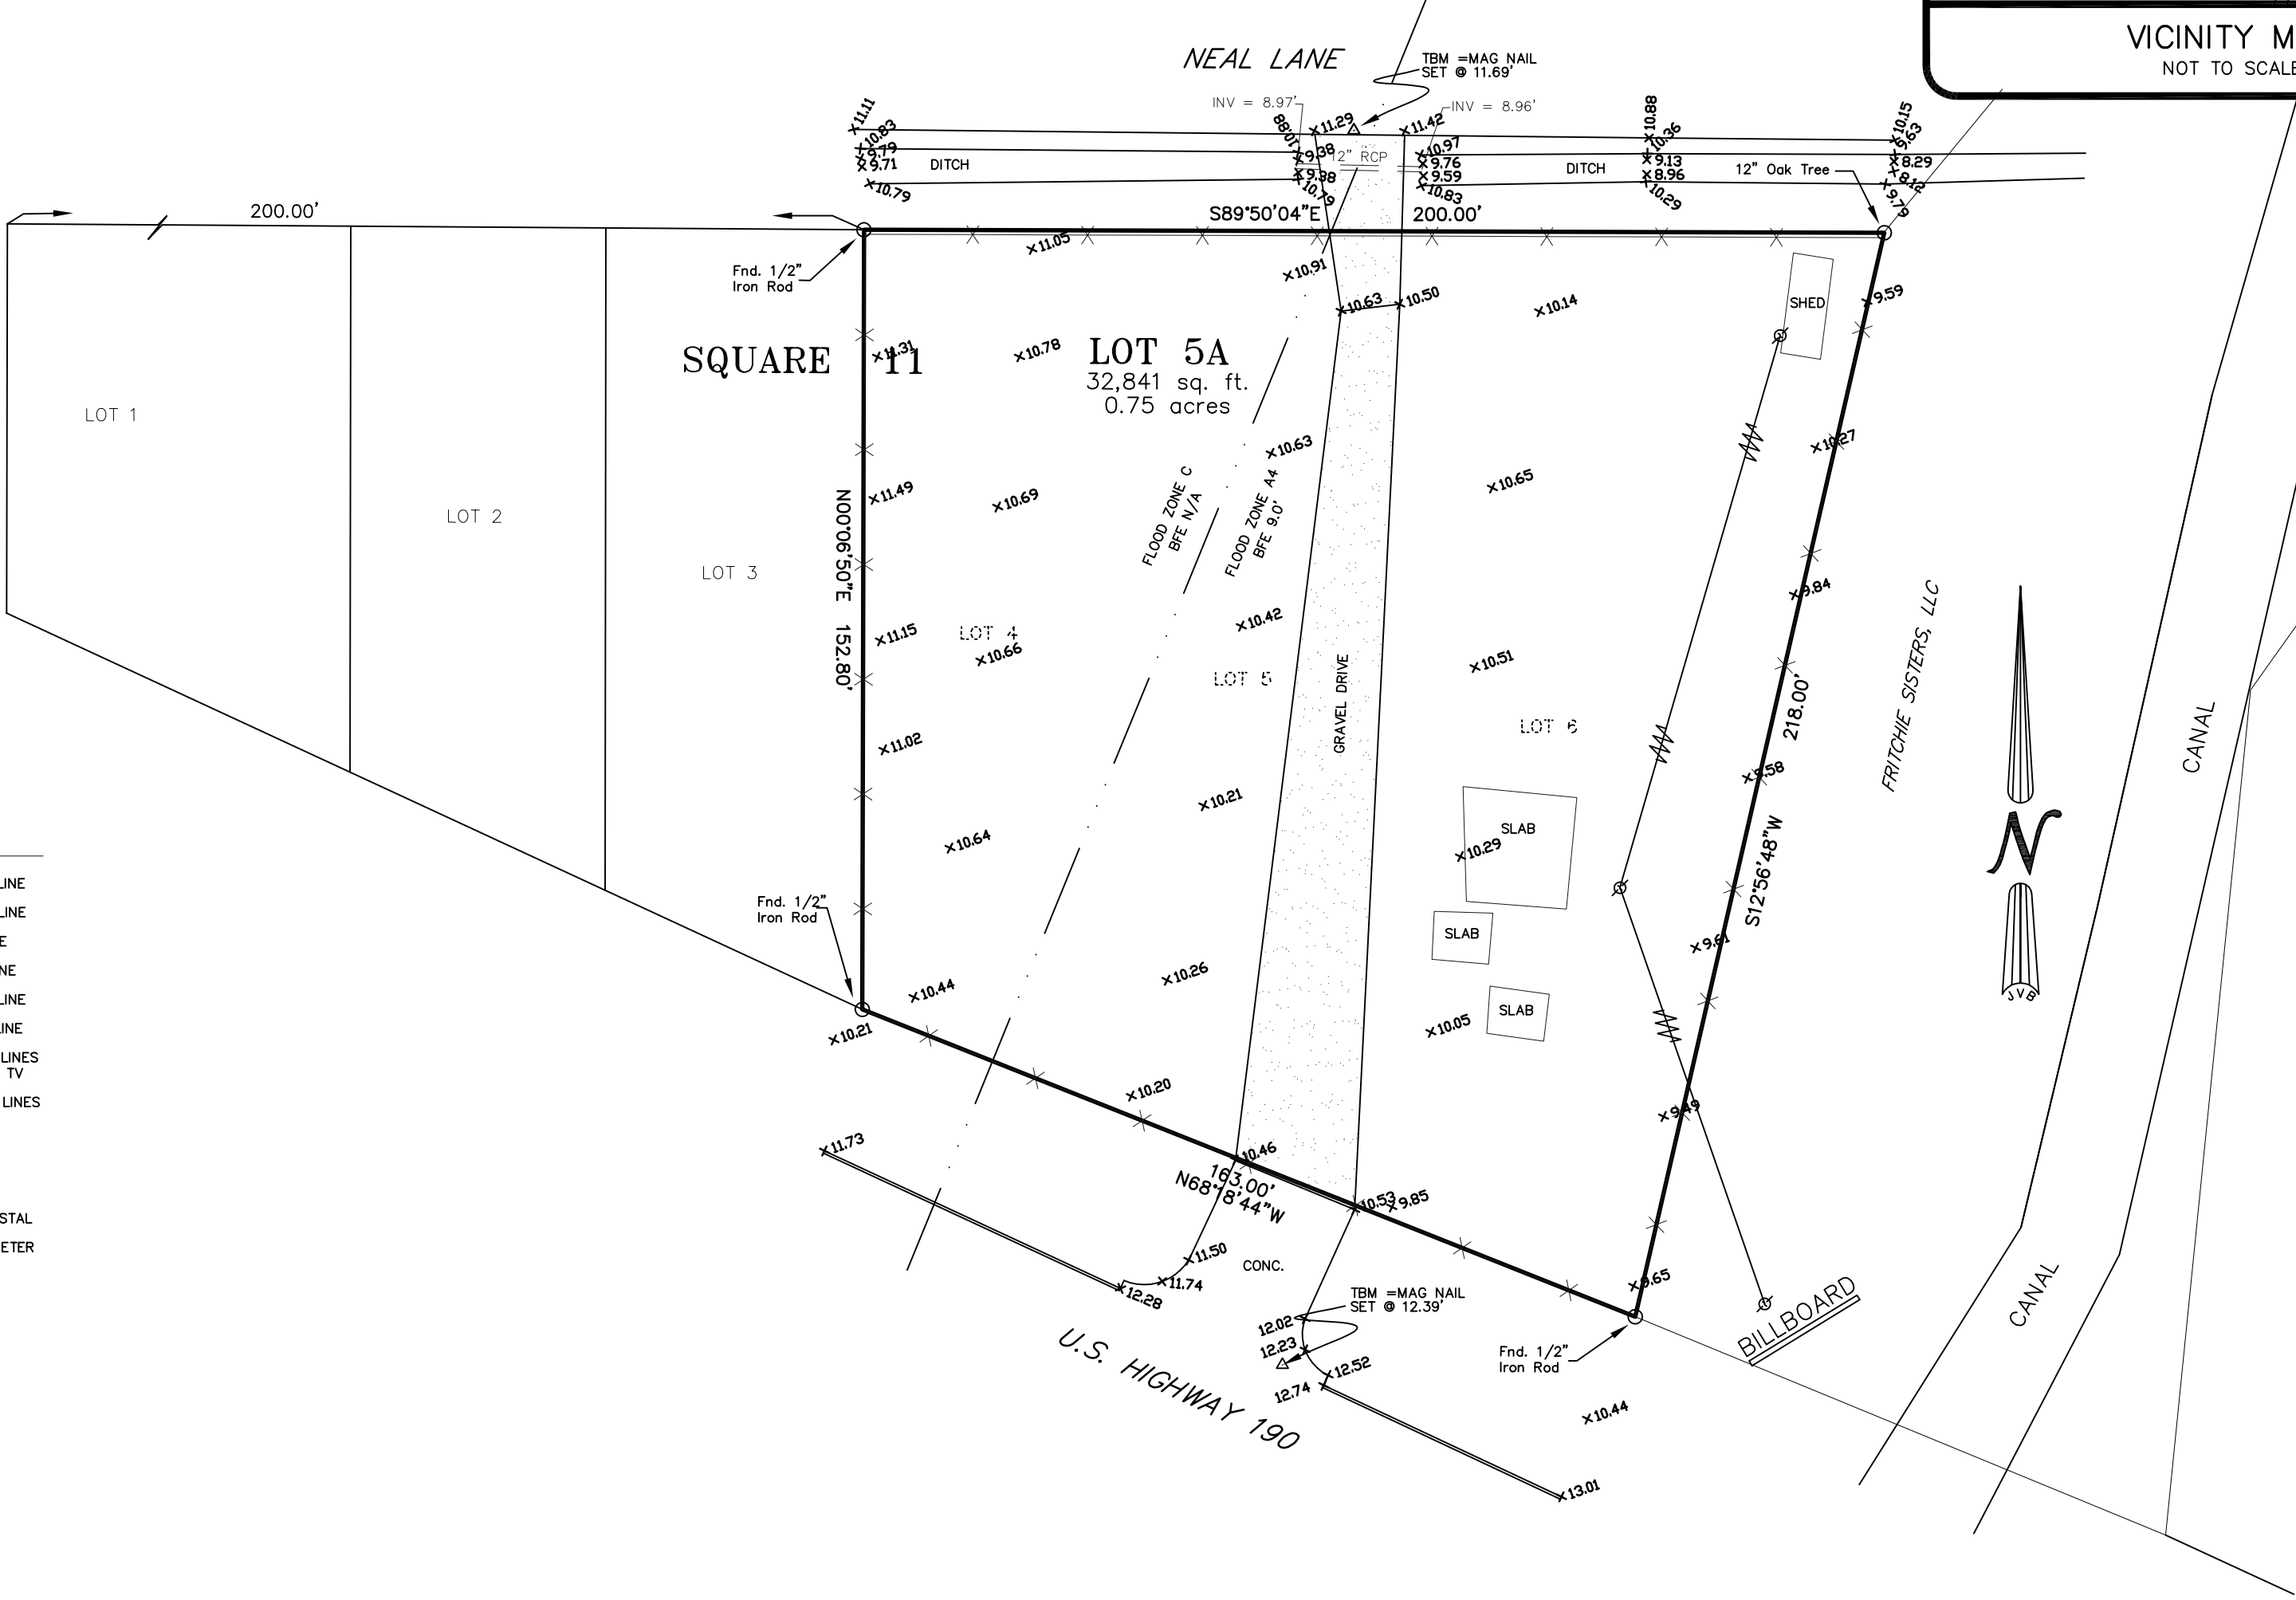


GRAPHIC SCALE

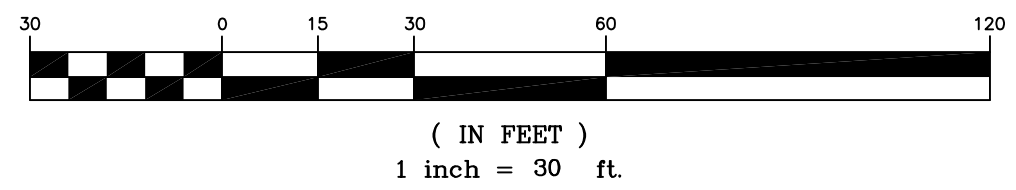

**J.V. Burkes & Associates, Inc.**  
 SURVEYING ENGINEERING • ENVIRONMENTAL

1805 Shortcut Highway  
 Slidell, Louisiana 70458  
 E-mail: jvbassoc@jvburkes.com  
 Phone: 985-649-0075 Fax: 985-649-0154  
 Mississippi Phone: 228-435-5800

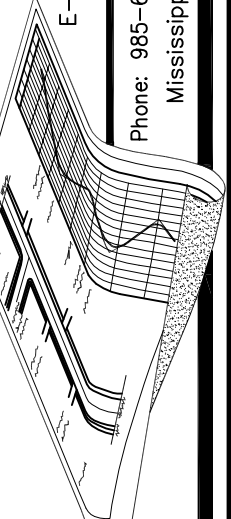

A TOPOGRAPHIC SURVEY OF  
**LOT 5A, SQ. 11, PINE SHADOWS SUBD.,**  
**IN SECTION 11, T-9-S, R-14-E,**  
**ST. TAMMANY PARISH, LOUISIANA**

DECLARATION IS MADE TO ORIGINAL PURCHASER OF THE SURVEY. IT IS NOT TRANSFERABLE TO ADDITIONAL INSTITUTIONS OR SUBSEQUENT OWNERS. SURVEY IS VALID ONLY IF PRINT HAS ORIGINAL SEAL OF SURVEYOR.  
**KB KAUFMANN CONSTRUCTION**

SCALE:	1" = 30'
DATE:	10/25/12
DRAWN BY:	JDL
CHECKED BY:	SMB
DWG. NO.	20100560 TOPO
SHEET	1 OF 1

PARISH: \\VA\USURVING\2012\TOPO\LOT 5A, SQ. 11, KB KAUFMANN.dwg

SEAN M. BURKES  
 LA REG. NO. 4785