

Project
SHELLE, LOUISIANA

Scale
AS NOTED

Date
02-07-07

Sheet
S303

BUILDING NO. 3
1ST AND 2ND STORY
SHEARWALL PLANS

HERMAN
& KITTLE
PROPERTIES

500 E. 97TH STREET, SUITE 300
INDIANAPOLIS, INDIANA 46240
317.946.5111
www.hermankittle.com

Revision/Issue



Date

Drawn by: 



**Michael E. Cope**
1405 W. Century Line Road, Suite F, Greenwood, Indiana 46142
Cell: 317.281.1700
www.mecope-engineers.com Fax: 317.281.7603

CANTERBURY HOUSE
APARTMENTS
SPARTAN DRIVE
SHELLE, LOUISIANA

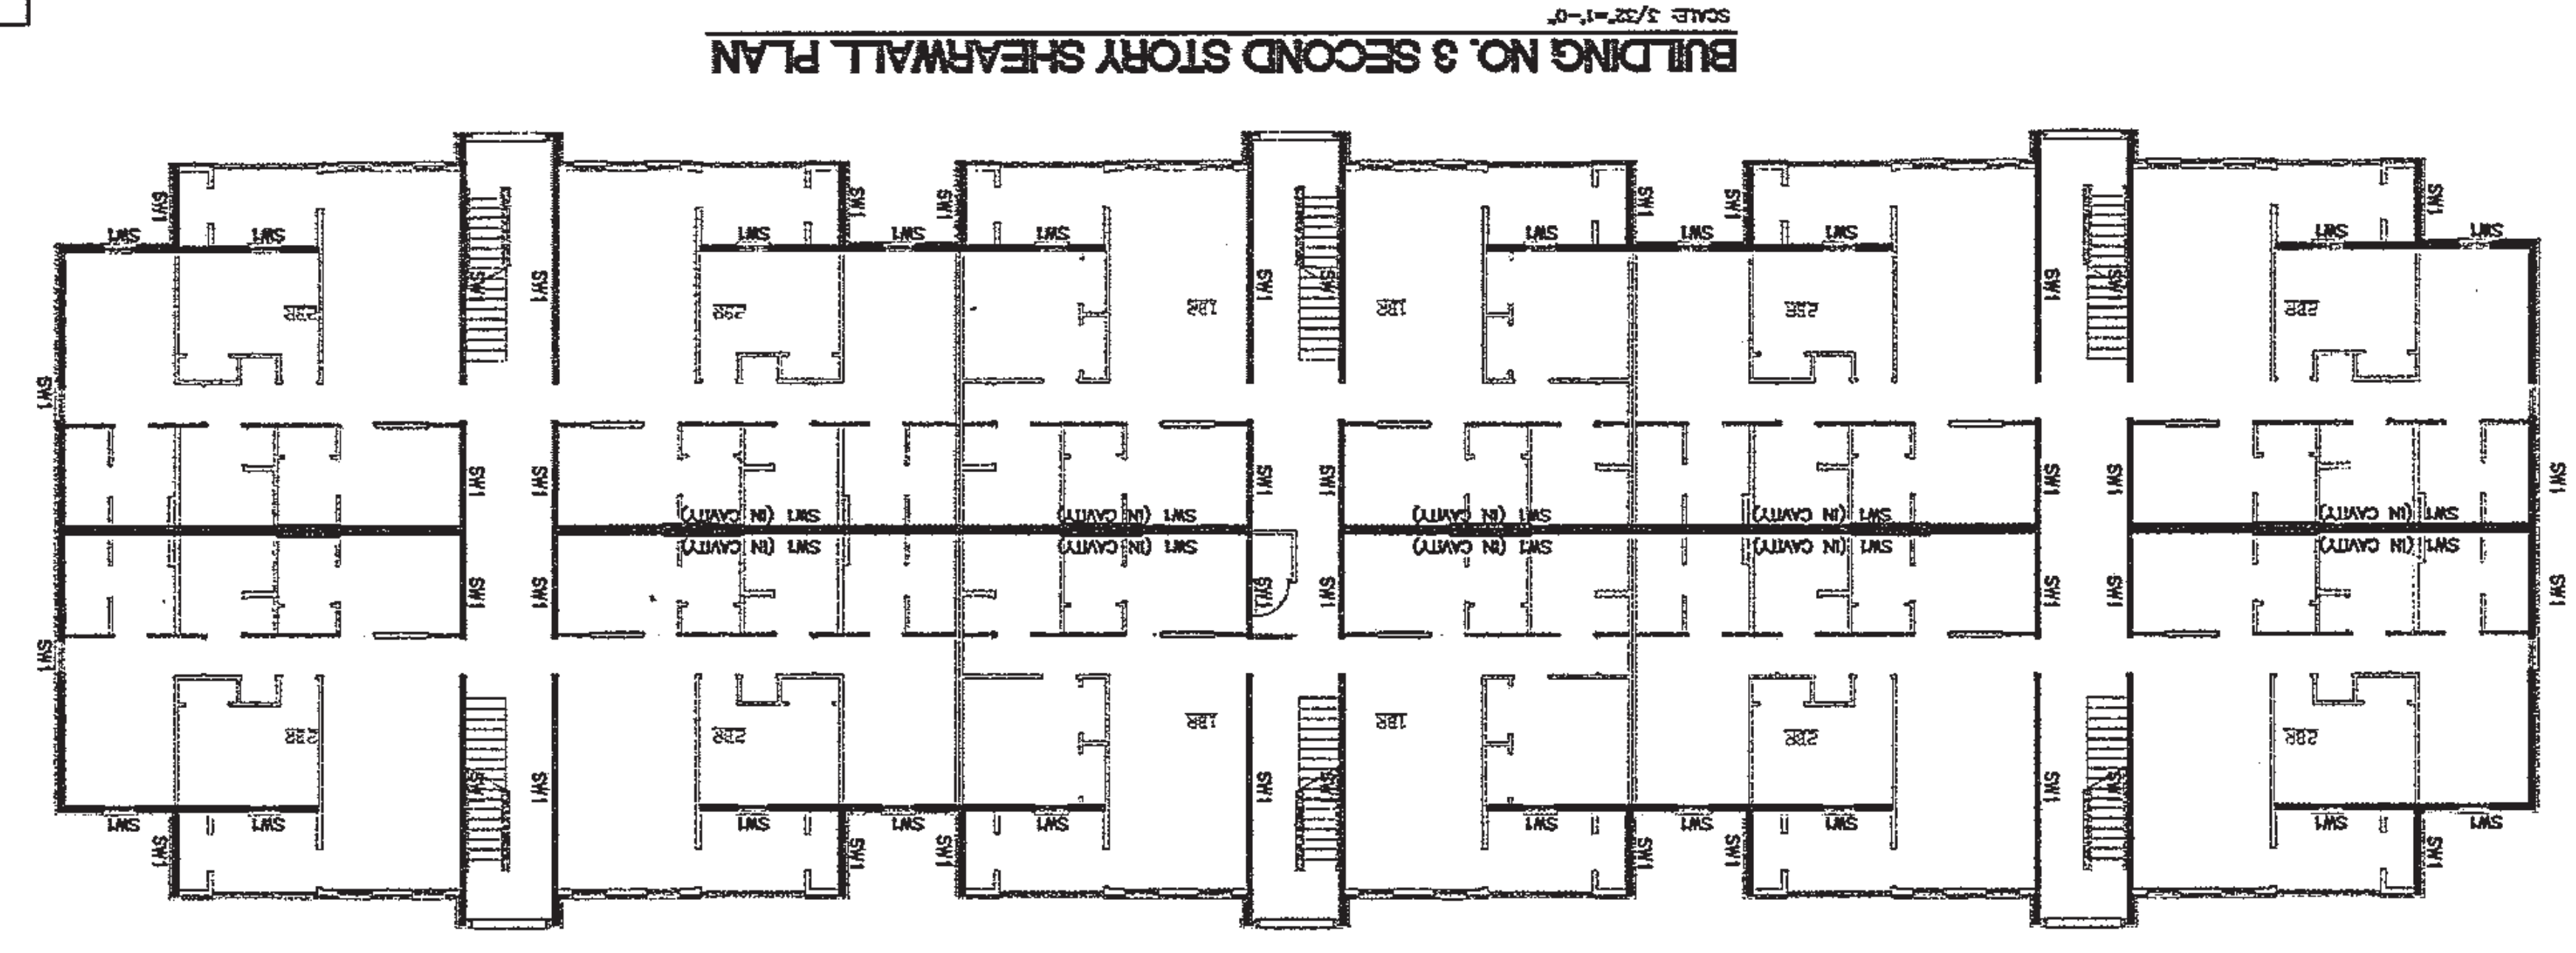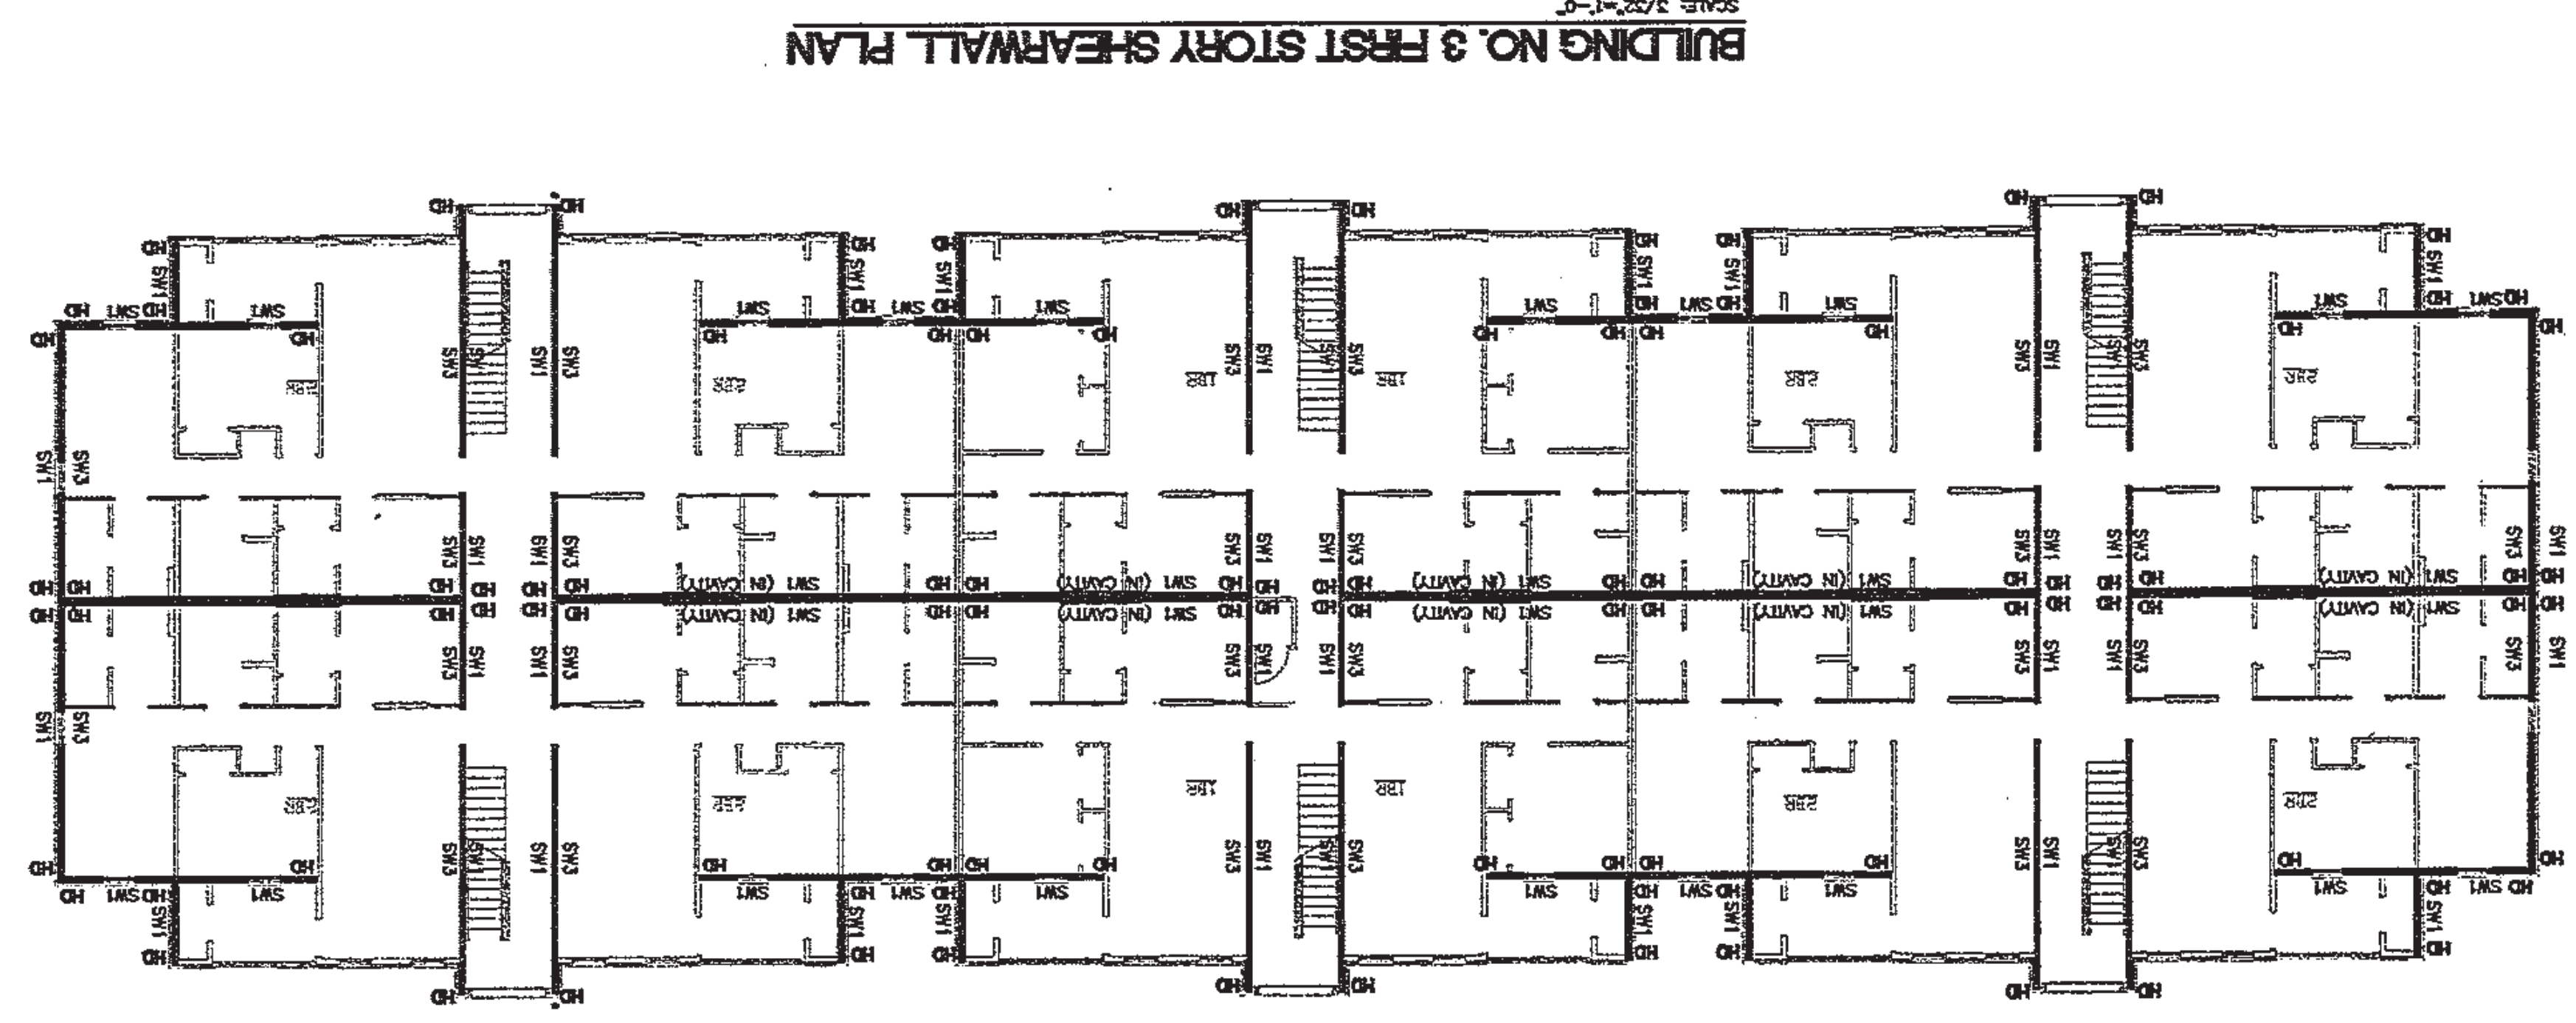

NOTES:

7. SEE 11/9/03 & 12/9/03 FOR TYPICAL DETAILS OF SHEARWALLS AT UNIT SEPARATION WALLS.	

SHEATHING AND FASTENER SCHEDULE

