


EAVE-NEW
(MATCH EXISTING)
ELEV. 10'-2"

FIN. CEILING
ELEV. 9'-0"

FIN. FLOOR
ELEV. 0'-0"

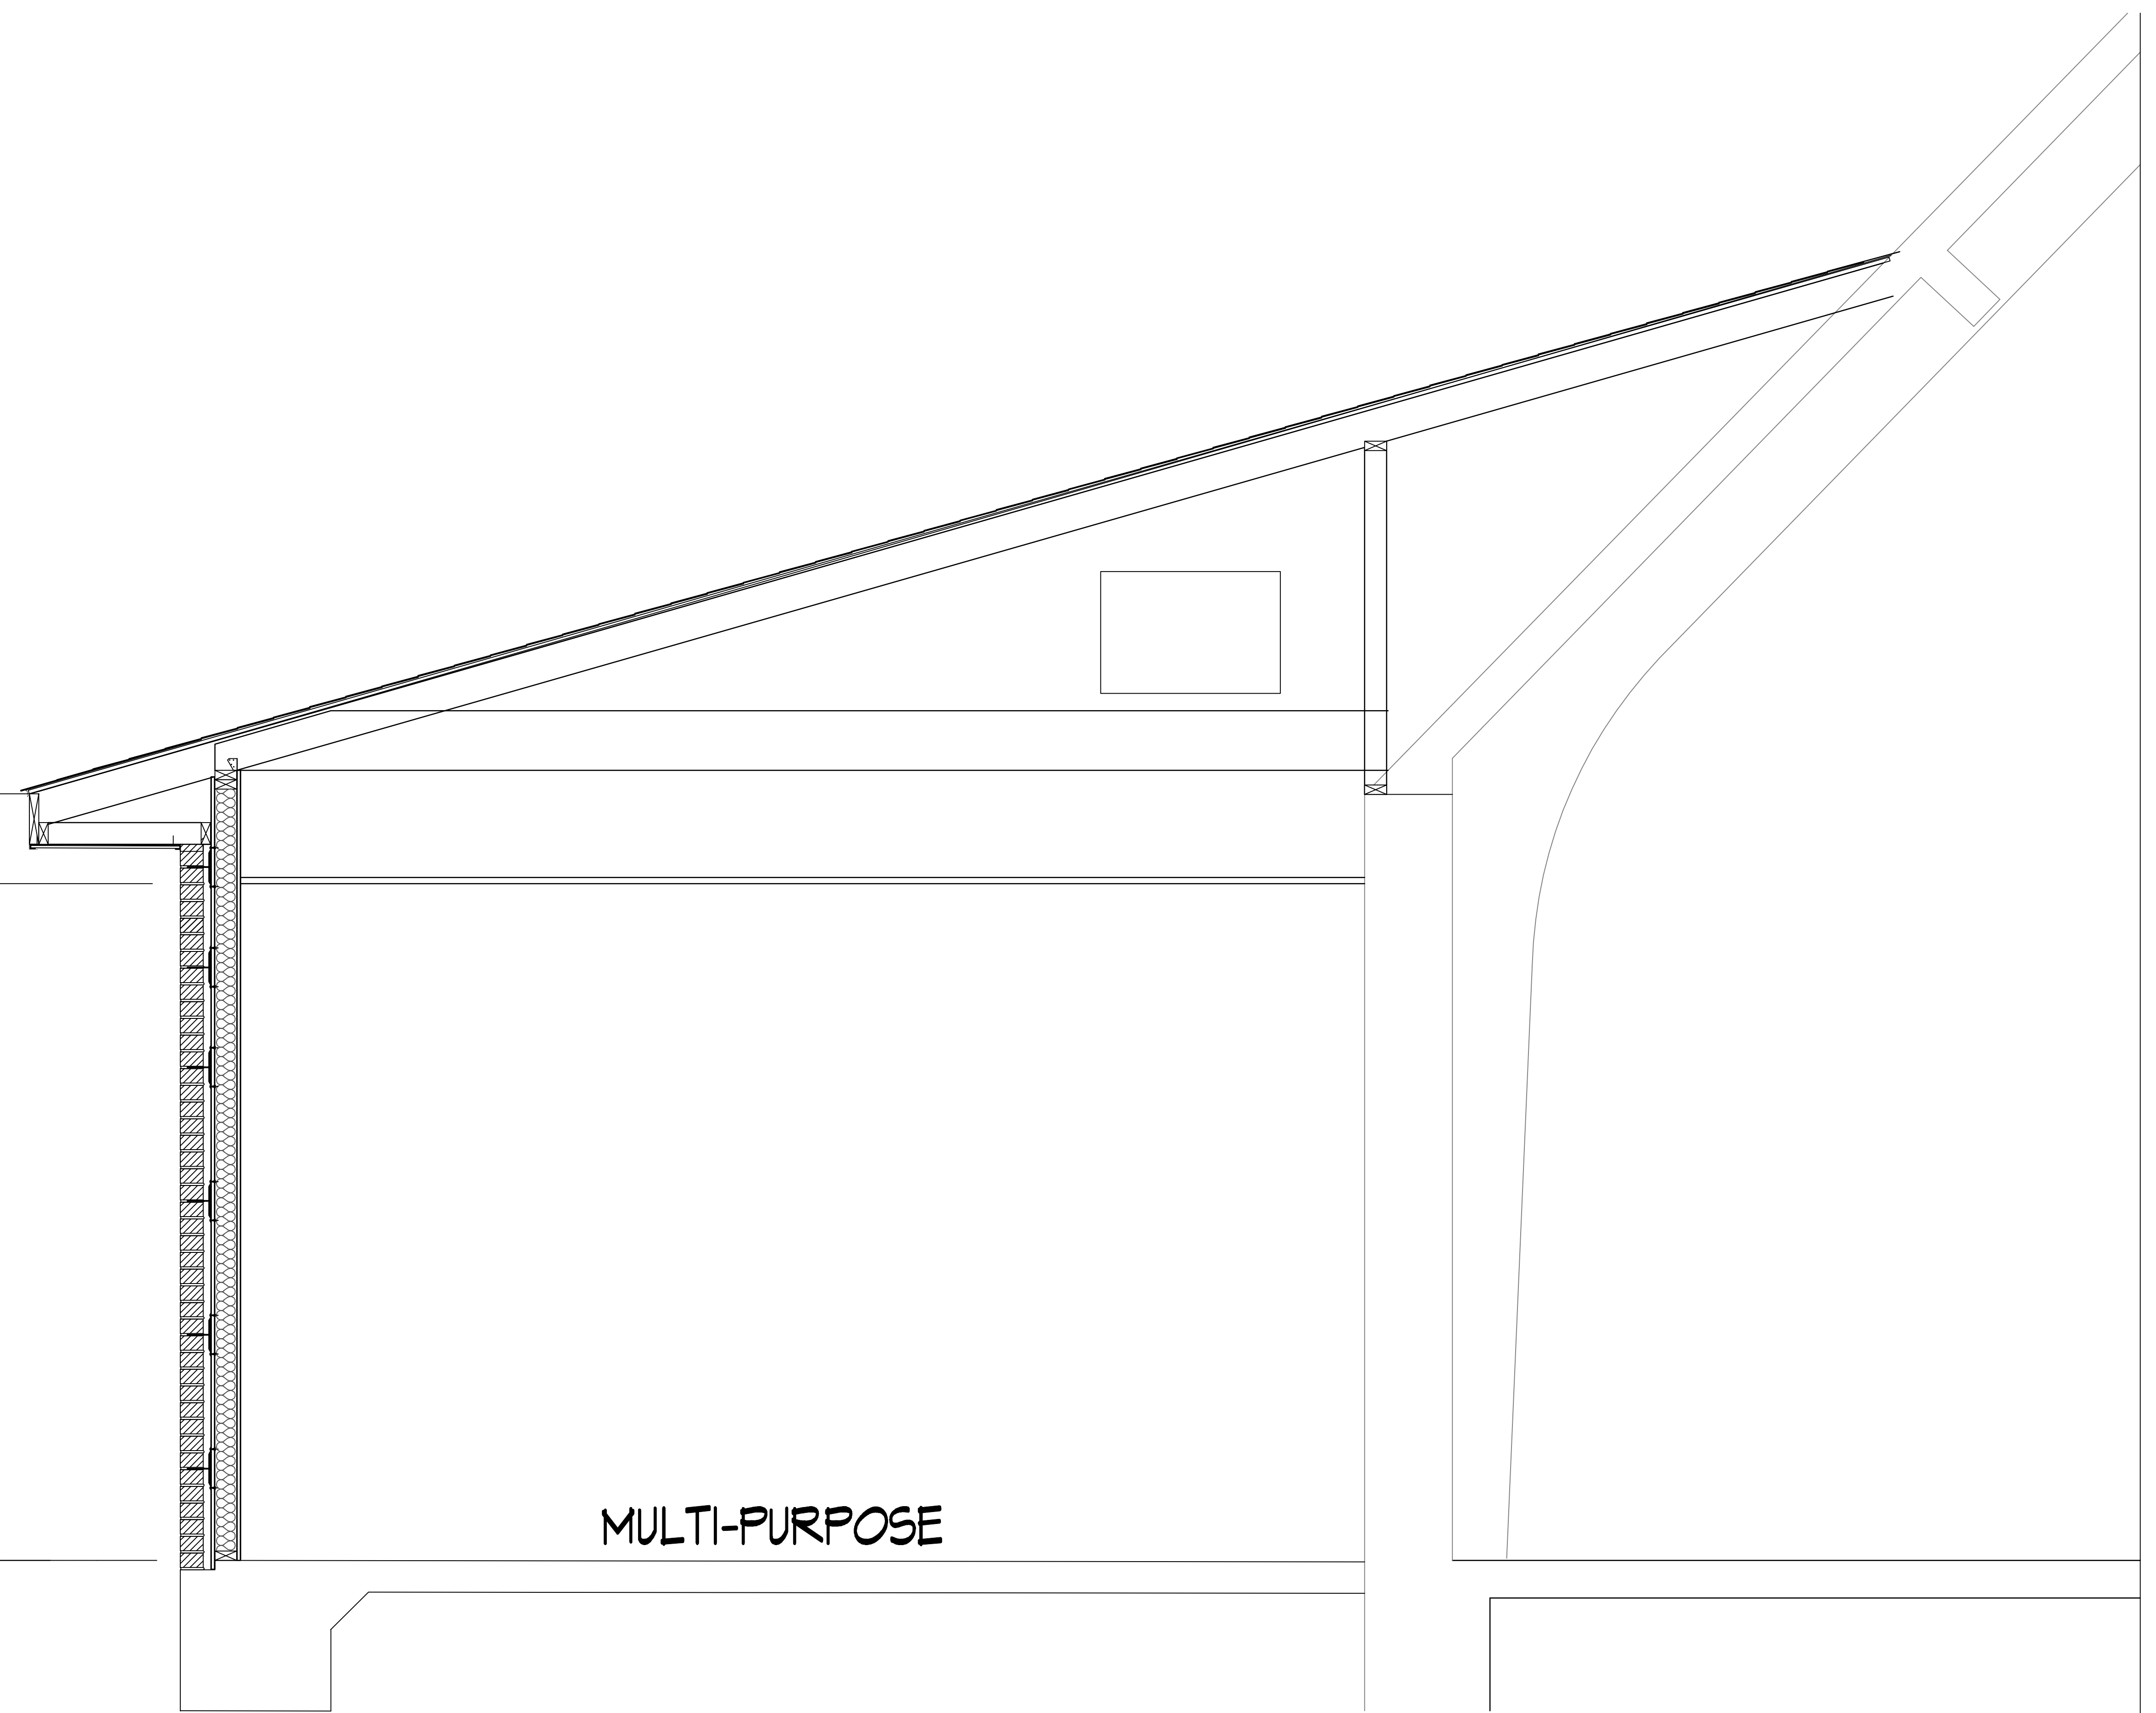

MULTI-PURPOSE

NEW ADDITION

EXISTING BUILDING

