

CONTRACTOR SHALL ADHERE  
TO THE DOTD STANDARDS FOR  
ROAD CONSTRUCTION

- REF #
- TTC-00 (A)
  - TTC-00 (B)
  - TTC-00 (C)
  - TTC-00 (D)
  - TTC-03
  - TTC-06
  - TTC-10
  - TTC-16

**DAMMON**  
ENGINEERING, INC.  
LOUISIANA & MISSISSIPPI

www.dammonengineering.com  
100 Dammon Engineering, Inc.  
Shreveport, LA 71206  
PH: 855.949.3622 F: 955.641.1326

Chief Engineer: Brian Mistich, PE  
154 Old Spanish Trail  
Shreveport, LA 71206

#	DESCRIPTION	REVISIONS	DATE



STREET IMPROVEMENTS FOR  
CITY OF SLIDELL

THIRD STREET/SGT. ALFRED DRIVE  
FROM PONTCHARTRAIN DRIVE TO FREMEAUX AVENUE  
SLIDELL, LA 70456

JOB No: 06-26-16 DATE: 06-26-16  
DRAWN BY: DAN CHECKED BY: JTL

SHEET TITLE:  
PAVEMENT IMPROVEMENTS:  
SECTION/BLOCK ONE -  
PONTCHARTRAIN DRIVE TO  
OLD SPANISH TRAIL

DRAWING NUMBER:  
**C101**

SHEET No: 2 of 13

STREET PLAN  
SCALE: 1"=20'-0"

SECTION/BLOCK ONE - PONTCHARTRAIN DRIVE TO OLD SPANISH TRAIL













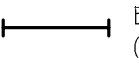






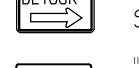

FILE NAME: C:\Users\jml\OneDrive\Documents\Projects\2024\06-26-24\06-26-24-16\06-26-24-16.dwg  
 PLOT DATE: 6/26/24 11:52:29 AM  
 PLOT BY: jml


**LEGEND**

-  BARRIER (WITH OR WITHOUT SIGN)
-  'ROAD WORK AHEAD' SIGN (36"x36")
-  'SIDE ROAD WORK AHEAD' SIGN (36"x36")
-  'ONE LANE ROAD AHEAD' SIGN (36"x36")
-  'FLAGMAN AHEAD' SIGN (36"x36")
-  STREET AFFECTED BY DETOUR (48"x18")
-  'DETOUR LEFT' SIGN (48"x18")
-  'DETOUR RIGHT' SIGN (48"x18")
-  'ROAD CLOSED' SIGN (48"x24")
-  'ROAD CLOSED TO THRU TRAFFIC' SIGN (48"x48")
-  'LANE CLOSED' SIGN (48"x24")
-  'NO RIGHT TURN' SIGN (24"x24")
-  'NO LEFT TURN' SIGN (24"x24")
-  TRAFFIC CONE 28" HEIGHT

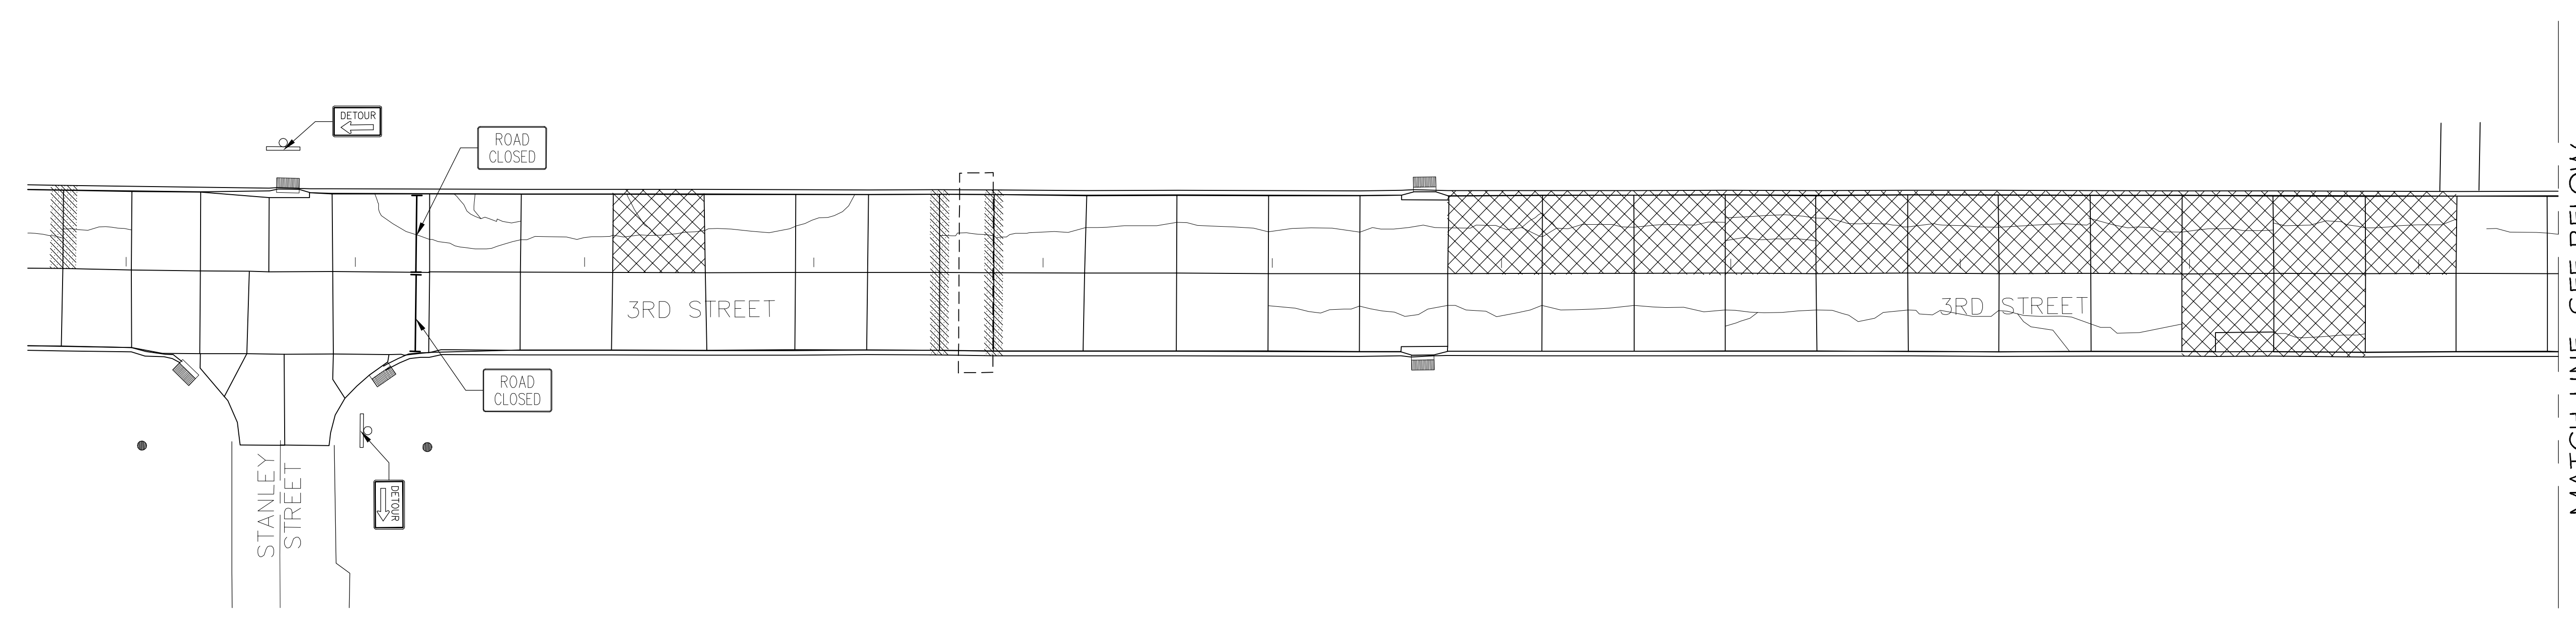


**1 STREET PLAN**  
SCALE: 1"=20'-0"

SECTION/BLOCK FIVE - STANLEY STREET TO CLEVELAND AVENUE

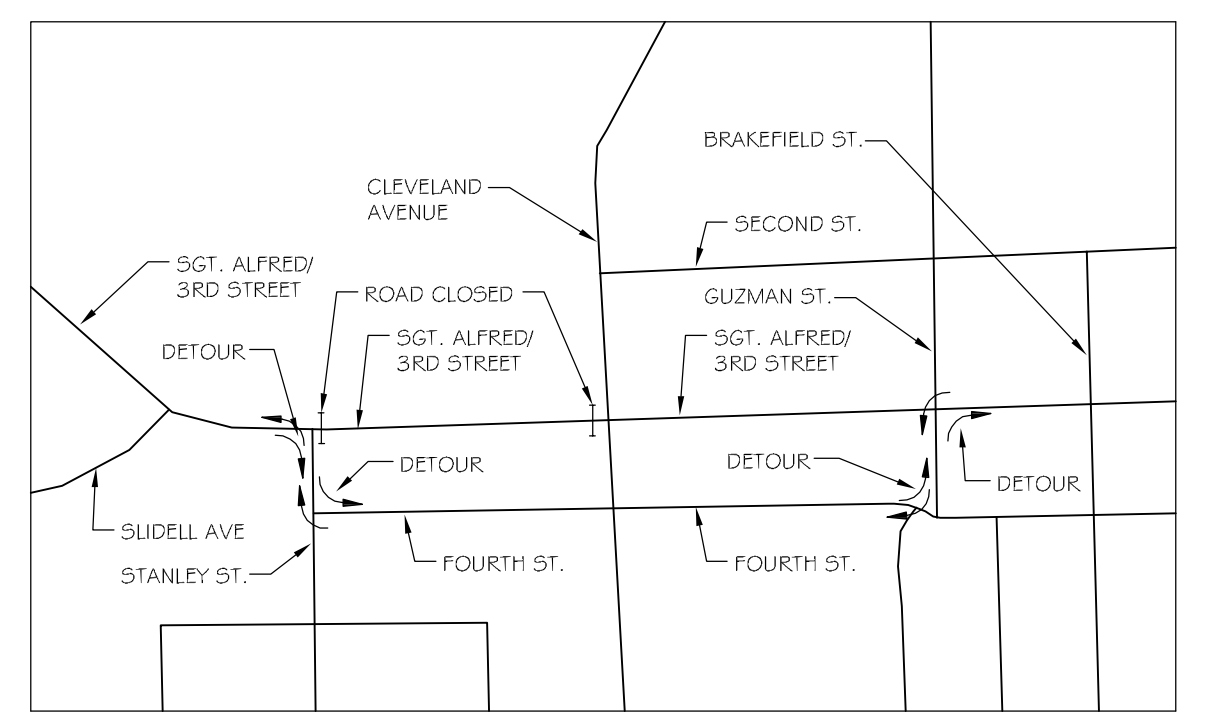

**3 DETOUR MAP**  
SCALE: N.T.S.

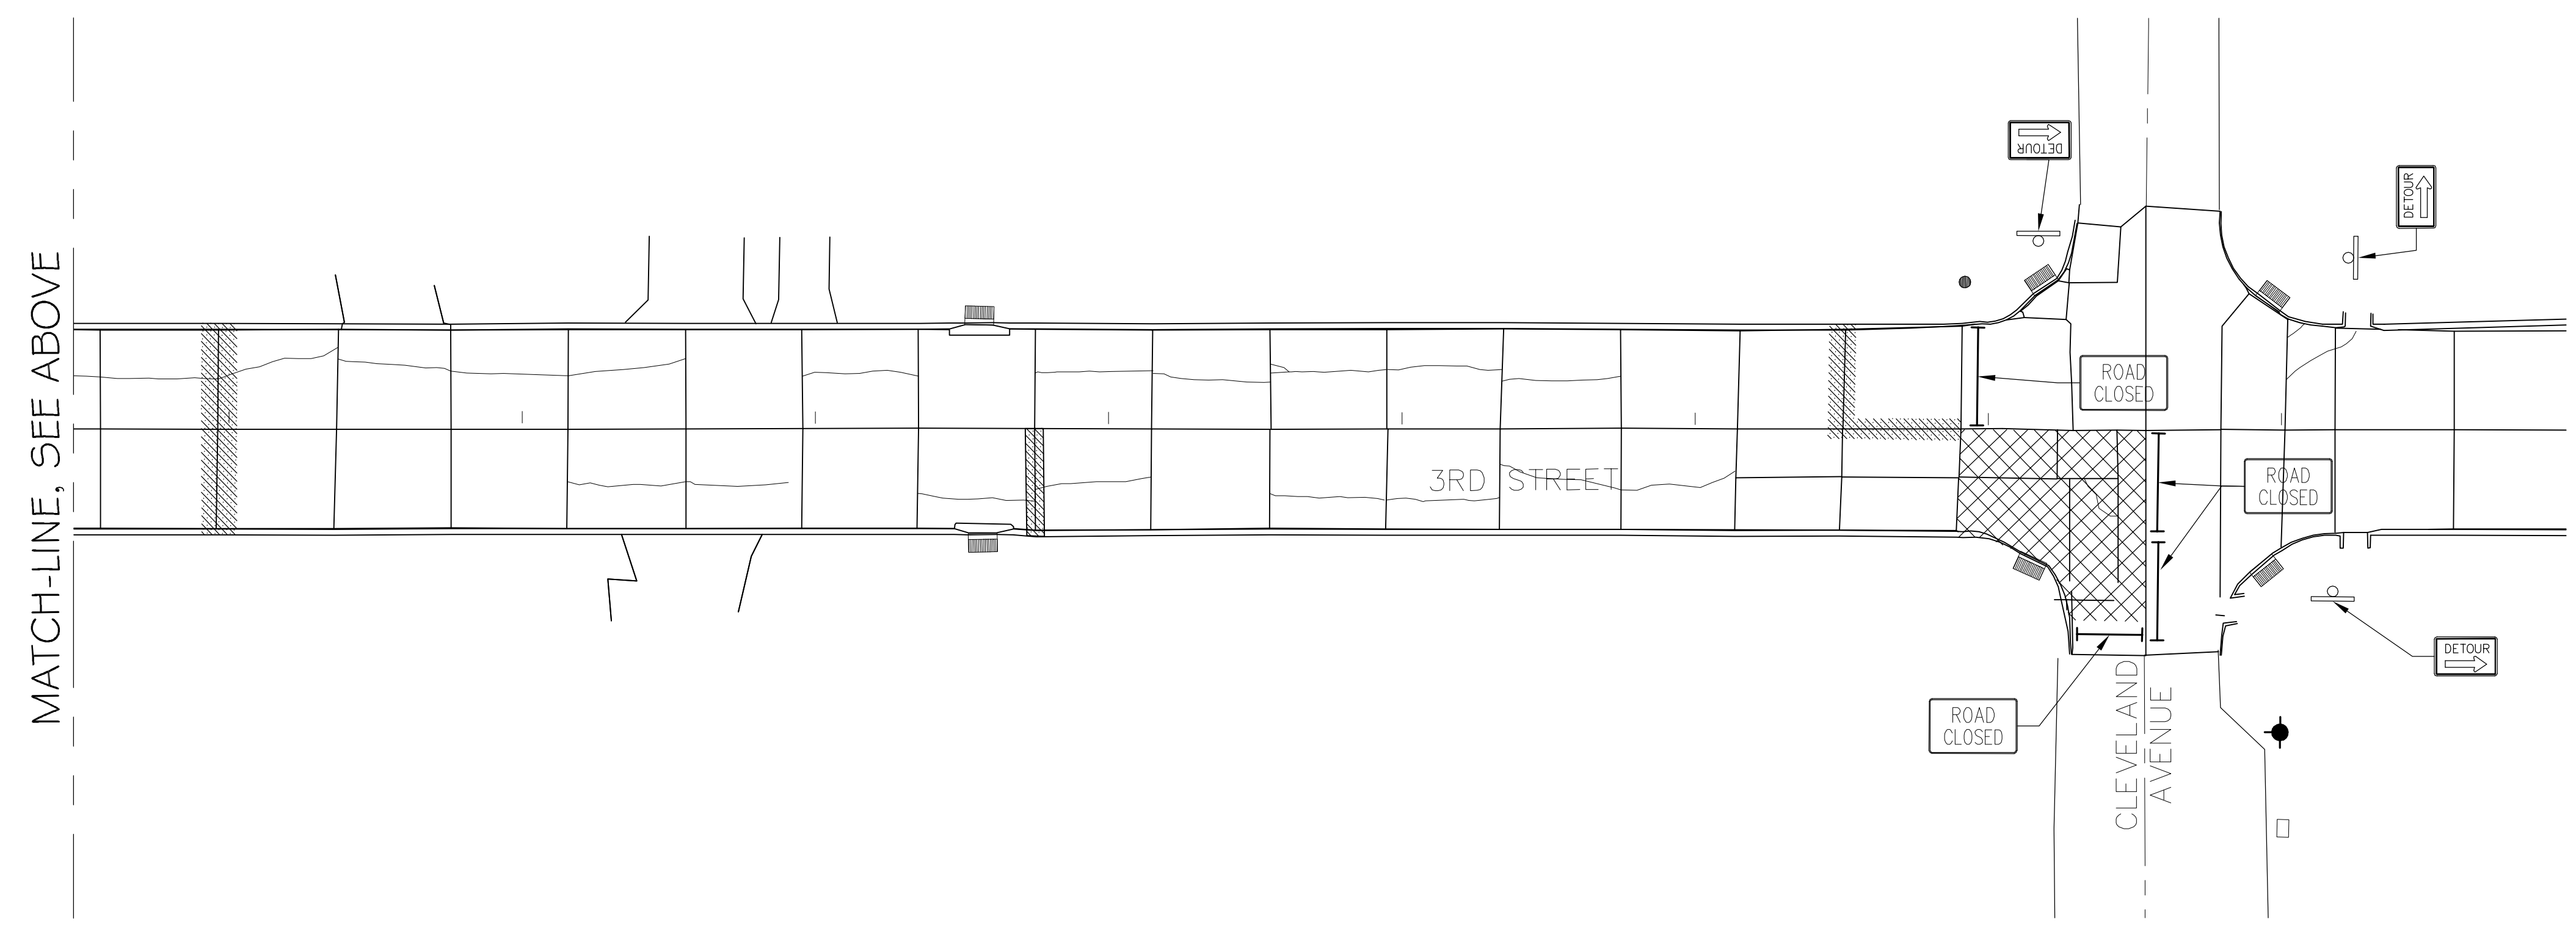

**2 STREET PLAN**  
SCALE: 1"=20'-0"

SECTION/BLOCK FIVE - STANLEY STREET TO CLEVELAND AVENUE

**DAMMON**  
**ENGINEERING, INC.**  
 LOUISIANA & MISSISSIPPI

www.dammonengineering.com  
 601.424.0000  
 Chief Engineer: Brian Mitchem, PE  
 554 Old Spanish Trail  
 Slidell, LA 70458  
 PH: 985.649.3522 F: 985.641.3295

#	DESCRIPTION	DATE

SEAL:



STREET IMPROVEMENTS FOR  
CITY OF SLIDELL

THIRD STREET/SGT. ALFRED DRIVE  
 FROM PONTCHARTRAIN DRIVE TO FREMEAUX AVENUE  
 SLIDELL, LA 70458

JOB No: 06-26-16 DATE: 06-26-24  
 DRAWN BY: jml CHECKED BY: jml

SHEET TITLE:  
PAVEMENT IMPROVEMENTS:  
SECTION/BLOCK FIVE -  
STANLEY STREET TO  
CLEVELAND AVENUE

DRAWING NUMBER:  
**C105**

SHEET No: 6 of 13














FILE NAME: C:\Users\jml\Documents\City of Slidell\2016\112\112-0001\112-0001.dwg PLOT DATE: 8/24/16 PLOTTED: 8/24/16 11:28:29


CONTRACTOR SHALL ADHERE  
TO THE DOTD STANDARDS FOR  
ROAD CONSTRUCTION

REF #

- TTC-00 (A)
- TTC-00 (B)
- TTC-00 (C)
- TTC-00 (D)
- TTC-03
- TTC-06
- TTC-10
- TTC-16

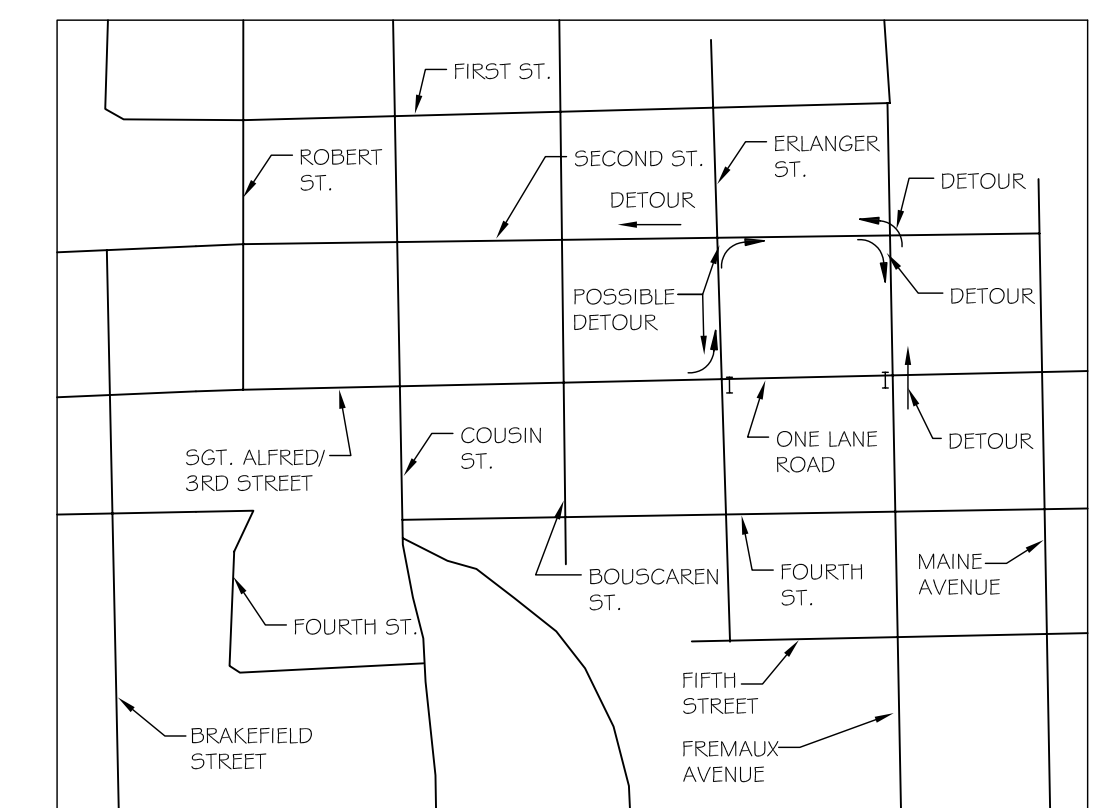

2 DETOUR MAP  
SCALE: N.T.S.

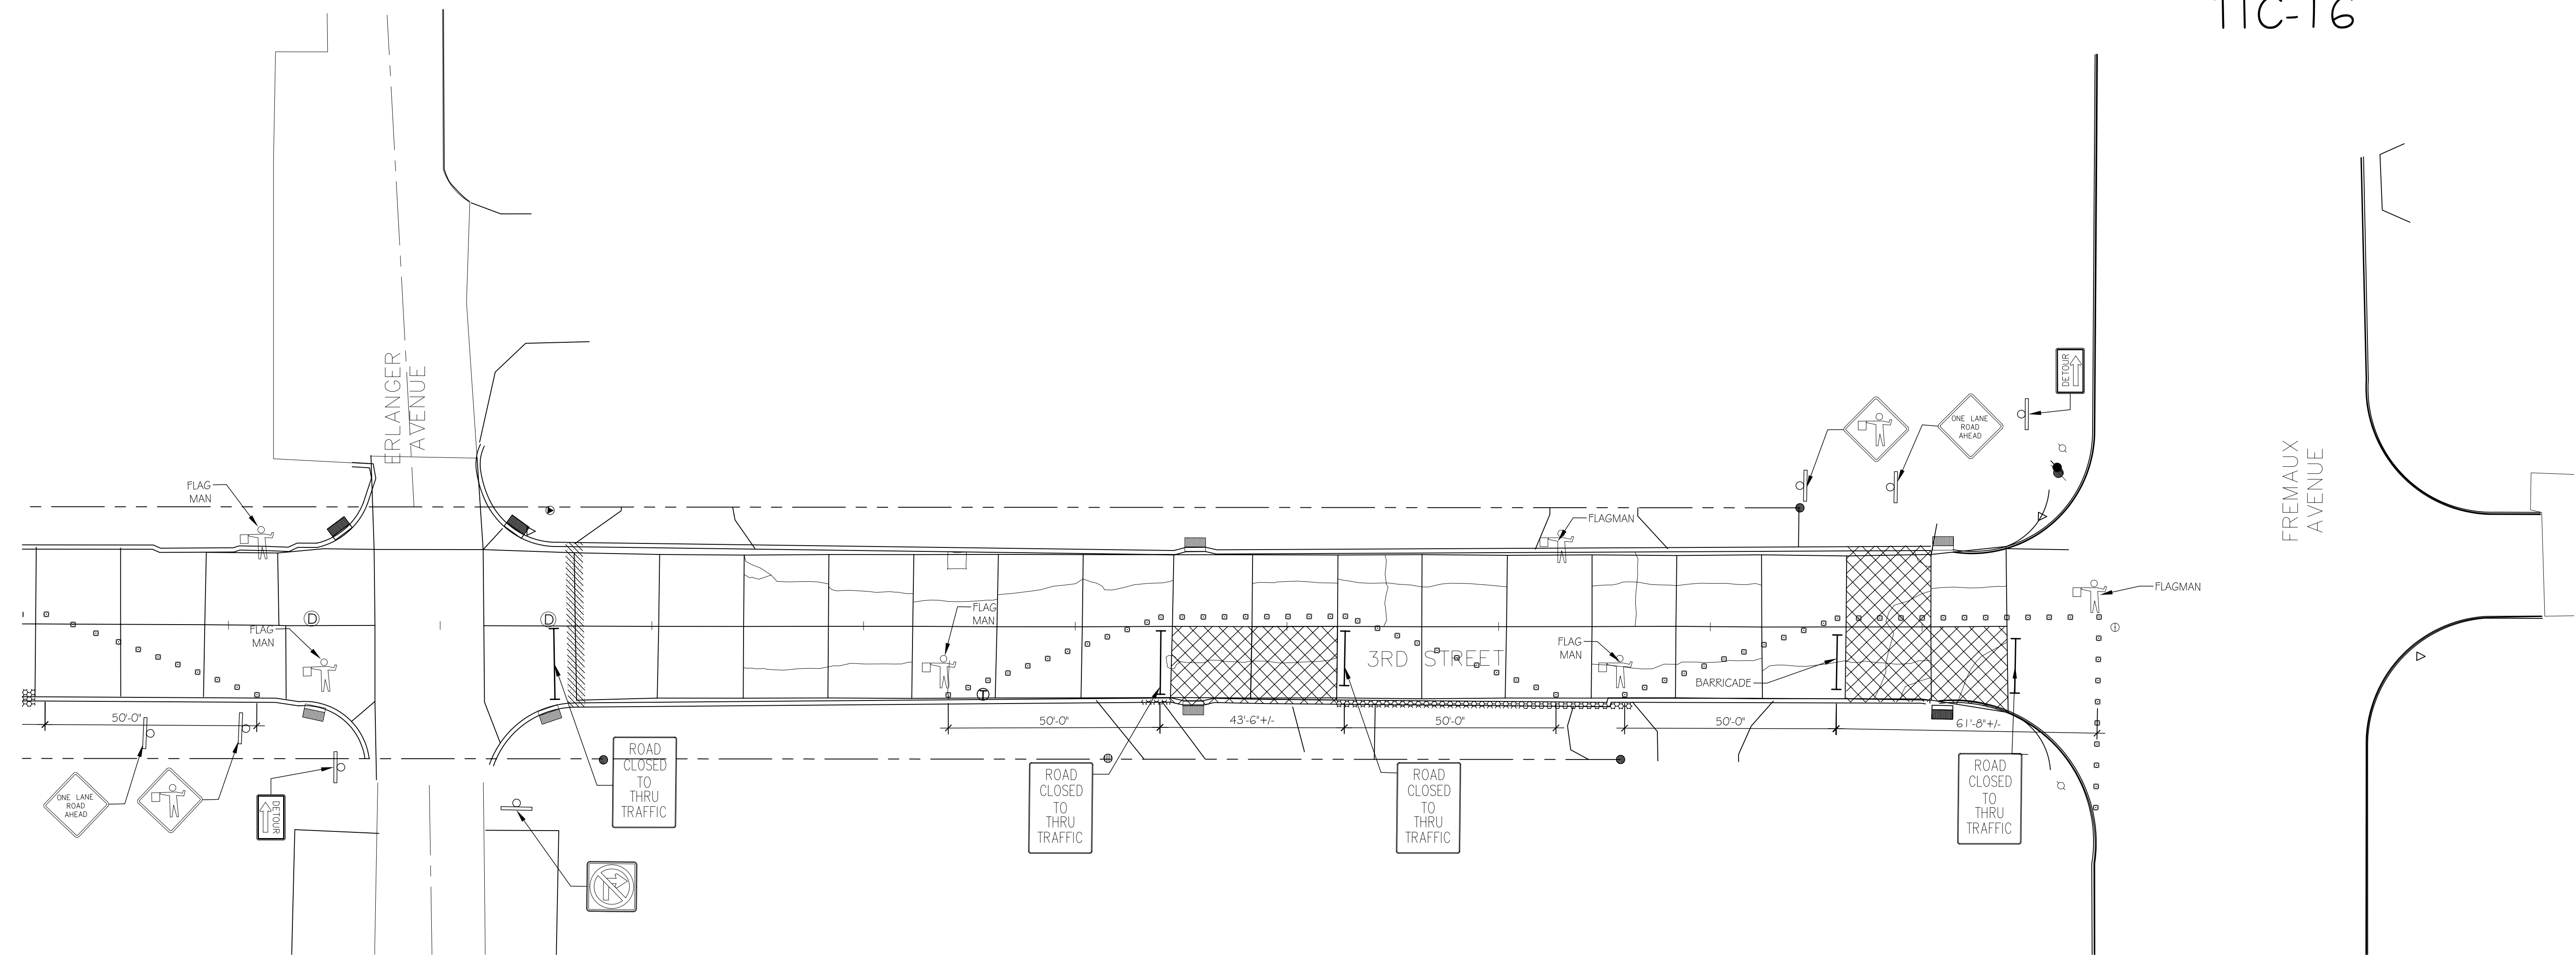

STREET PLAN  
SCALE: 1"=20'-0"

SECTION/BLOCK TWELVE - ERLANGER STREET TO FREMAUX AVENUE

**DAMMON**  
ENGINEERING, INC.  
LOUISIANA & MISSISSIPPI

www.dammonengineering.com  
100 Dammon Engineering.com  
Ph: 985.649.3822 F: 985.641.2528

Chief Engineer: Brian Mistich, PE  
354 Old Spanish Trail  
Slidell, LA 70458

#	DESCRIPTION	DATE

SEAL:

STREET IMPROVEMENTS FOR  
CITY OF SLIDELL

THIRD STREET/SGT. ALFRED DRIVE  
FROM PONTCHARTRAIN DRIVE TO FREMAUX AVENUE  
SLIDELL, LA 70458

JOB No: 06-26-16  
DATE: 08-26-16

DRAWN BY: JML CHECKED BY: JML

SHEET TITLE:  
PAVEMENT IMPROVEMENTS:  
SECTION/BLOCK TWELVE -  
ERLANGER STREET TO  
FREMAUX AVENUE

DRAWING NUMBER:

C112