

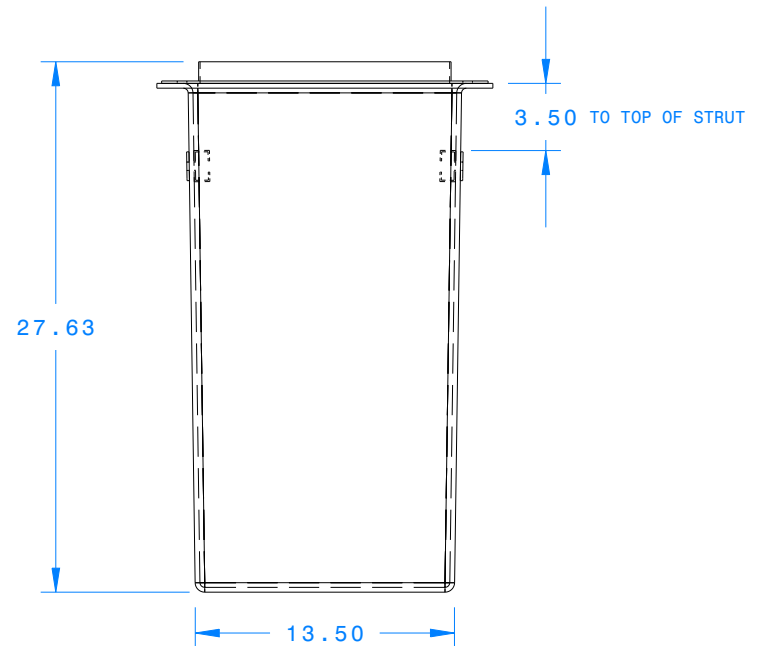
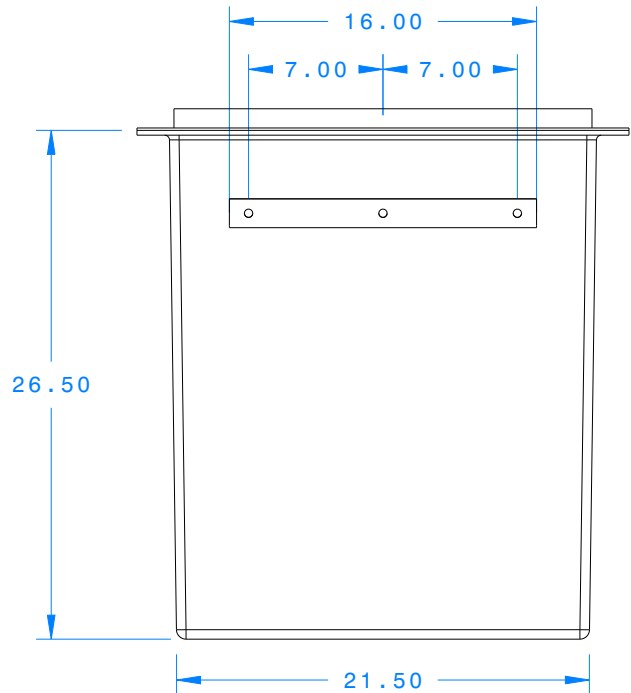


REQUIRES:
SVA-1200SS STABILIZER BAR
ASSEMBLY (ORDERED SEPARATELY)

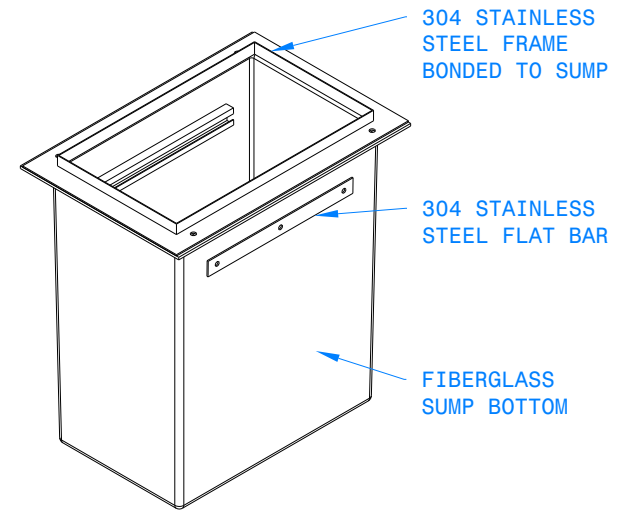

THIS DRAWING IS CONFIDENTIAL AND PROPRIETARY AND MAY NOT BE DISTRIBUTED OR REPRODUCED WITHOUT THE EXPRESSED WRITTEN CONSENT OF PETROLEUM CONTAINMENT, INC. ALL COPYRIGHT AND PATENT RIGHTS RESERVED. VIOLATORS WILL BE PROSECUTED.

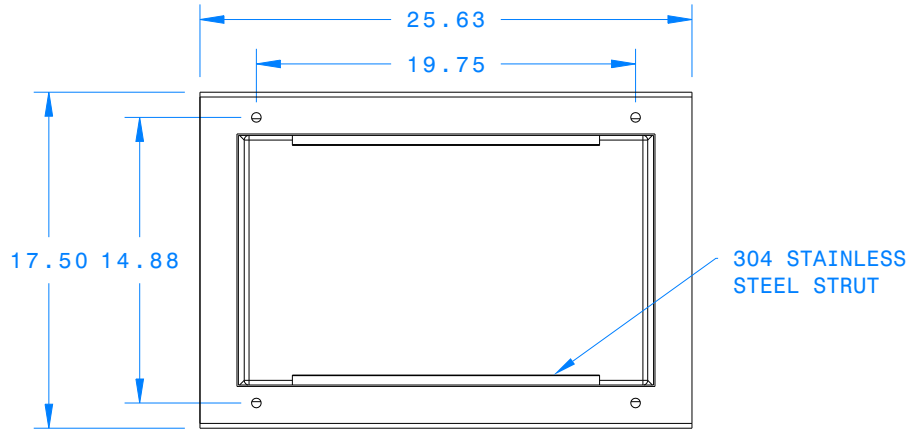

PETROLEUM CONTAINMENT, INC. 8873 WESTERN WAY, JAX., FL 32256 (904) 358-1700 - (904) 358-1702 FAX WWW.PETROLEUM-CONTAINMENT.COM	
APPROVED	DATE 05-08-14
DRAWN BMC	FILE:
REV N/C	
TITLE COMMANDER DISPENSER SUMP	DWG NO CS-DS221427
SCALE NTS	
SHEET 1	OF 1