


# DERBIGUM®

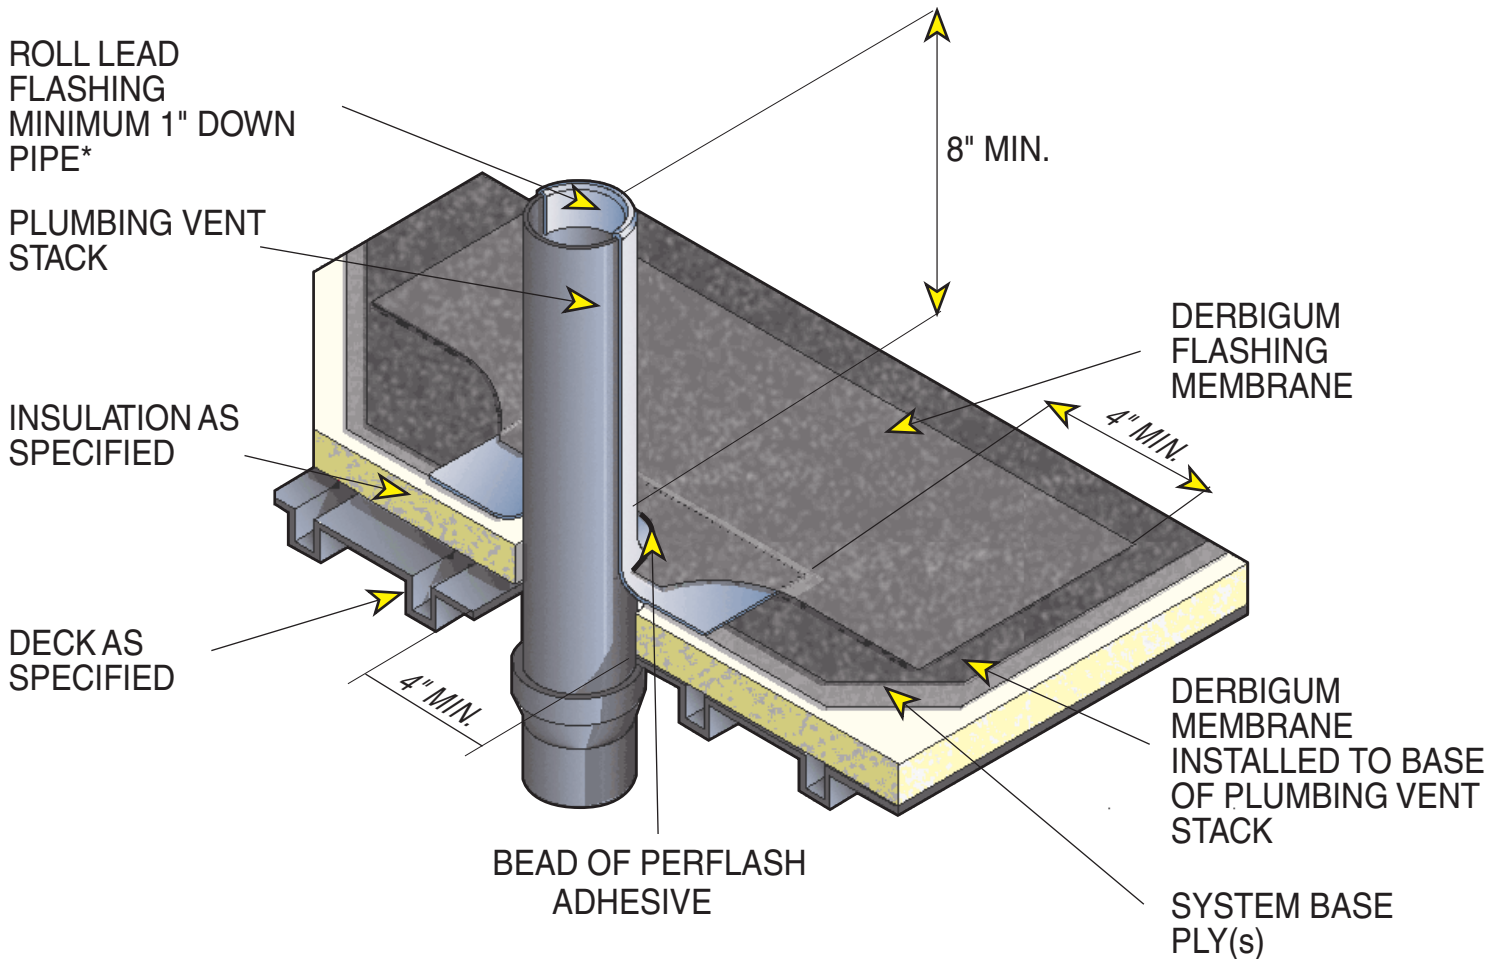

NOTE:  
SHEET LEAD MINIMUM OF 2 - 1/2 POUNDS PER ROOF SQUARE.

\* BASE FLANGE OF LEAD TO BE SET IN A FULL BED OF PERFLASH OVER  
FIELD MEMBRANE WITH TOP FLANGE WIREBRUSHED AND PRIMED

## P-13 VENT STACK DETAIL