


# DERBIGUM®

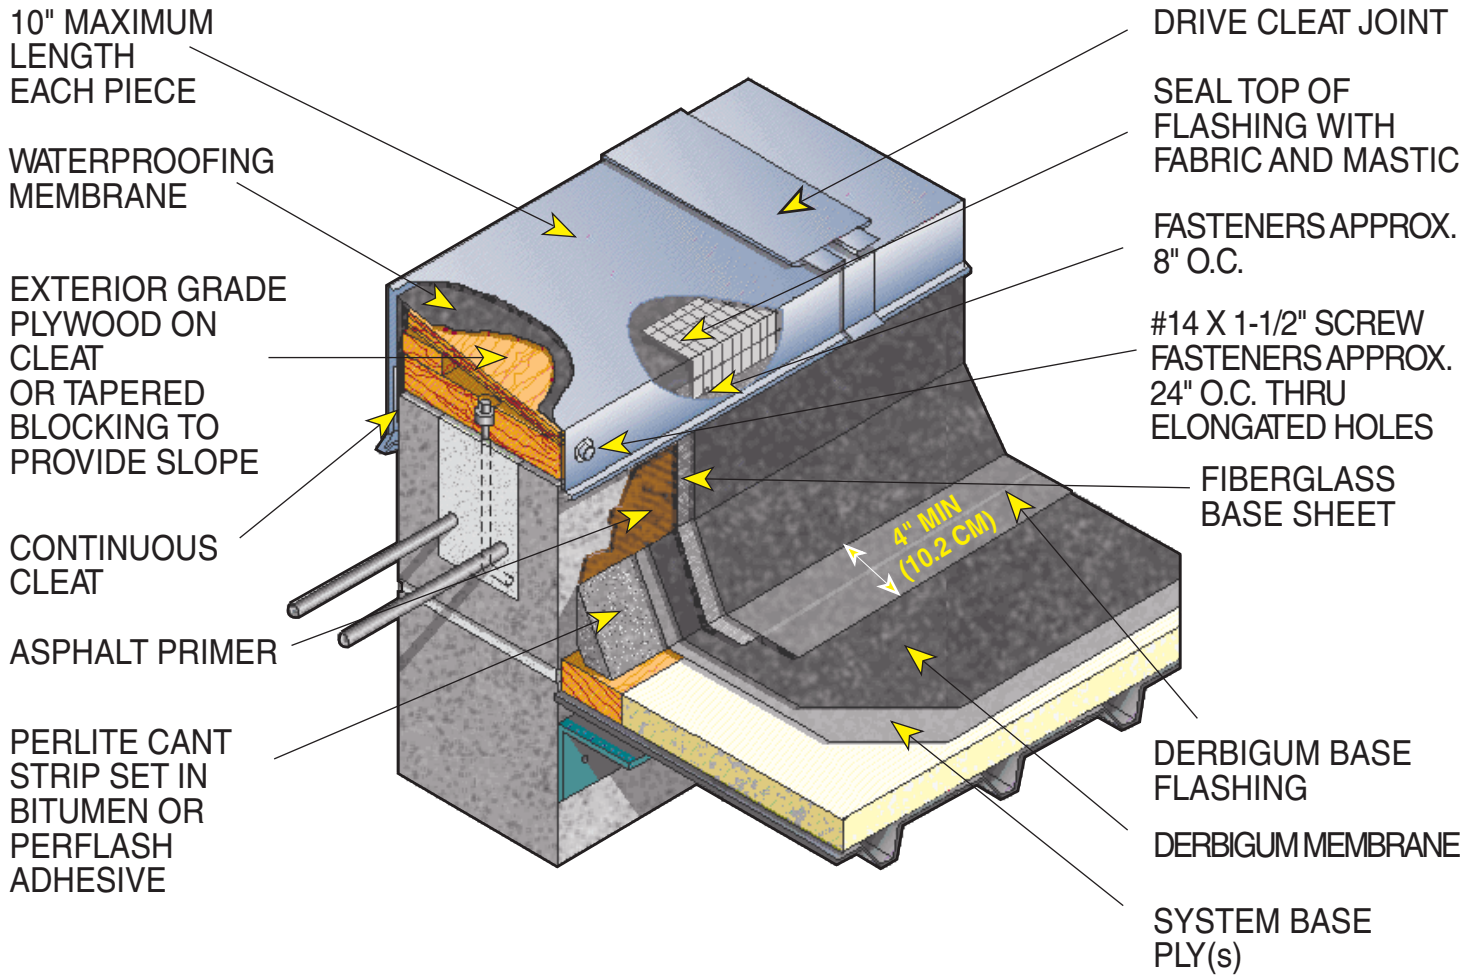

NOTE:  
THIS DETAIL SHOULD BE USED ONLY WHEN THE DECK IS SUPPORTED BY THE WALL.

The actual number of base and membrane plies must be consistent with the number of base and membrane plies used in the field.

## P-2 WALL FLASHING DETAIL