


# DERBIGUM®

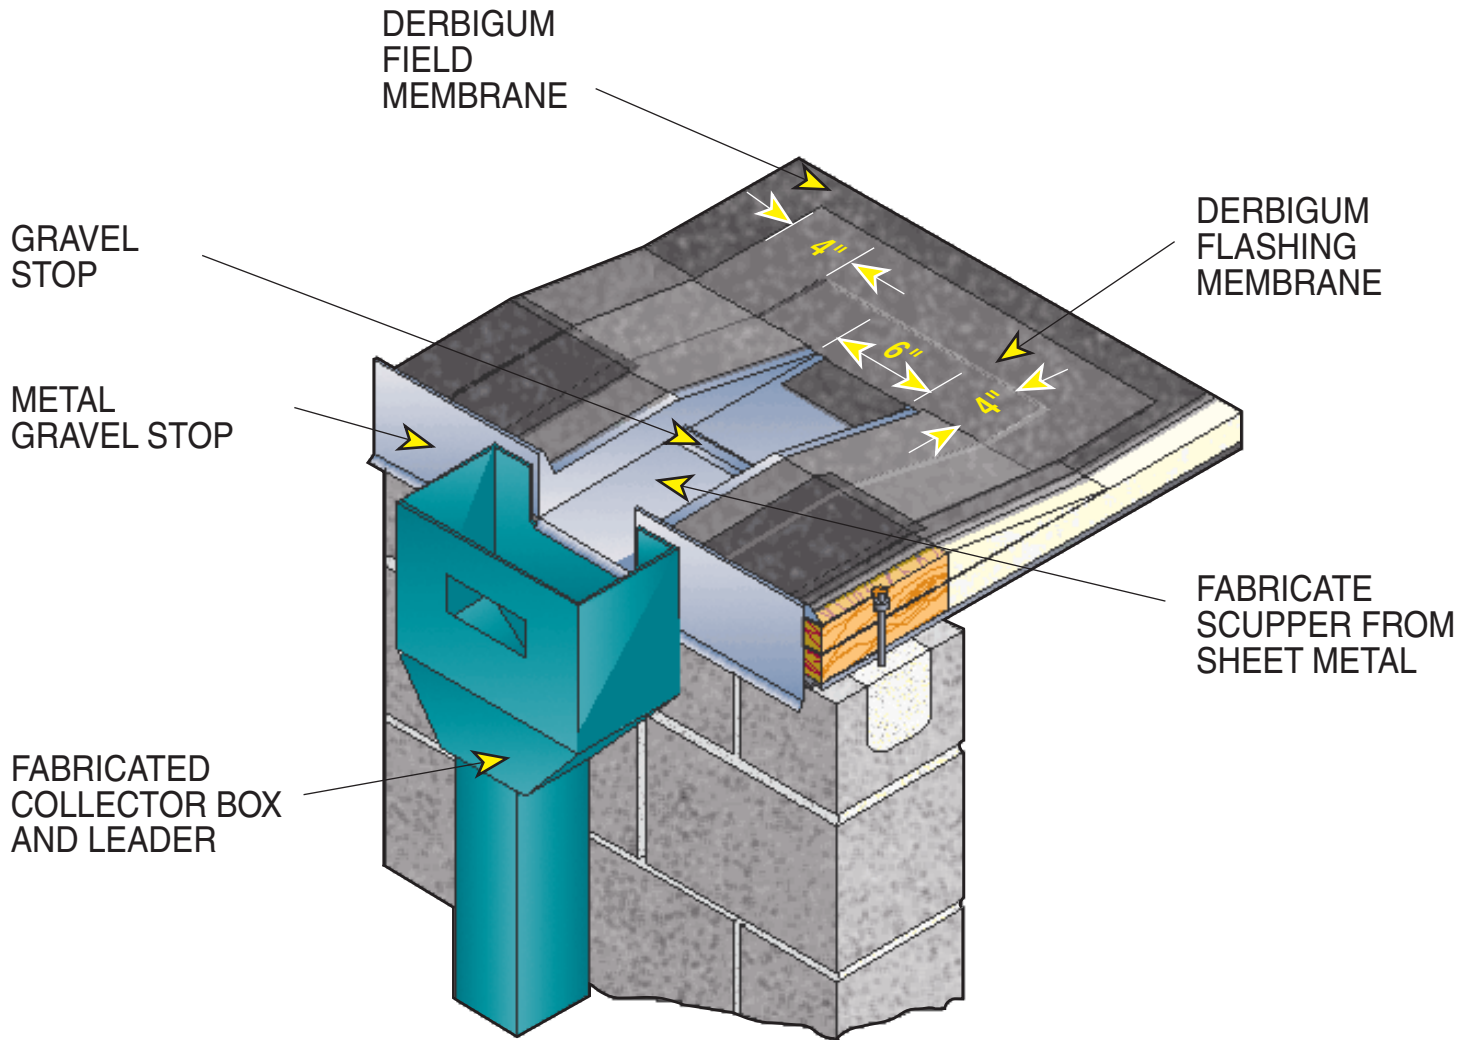

NOTE:

TRIM INSULATION TO PROVIDE POSITIVE DRAINAGE

**P-22 OPEN SCUPPER**