



SIGN INVENTORY

SITE:		GCO90596 - Harvey
SIGN	PAGE	PROPOSED SIGN
E01	2	REFACE
E02	3	CHANNEL LETTERS
E03	4	WINDOW WRAP



 PHILADELPHIASIGN BRINGING THE WORLD'S BRANDS TO LIFE	TITLE	Geico	DWG BY	AW	DATE	05.13.25	DATE	05.21.25	REVISION	Revised E01, E02	BY	AW	THIS IS AN ORIGINAL UNPUBLISHED DRAWING CREATED BY P.S.C.O. IT IS SUBMITTED FOR YOUR PERSONAL USE IN CONJUNCTION WITH A PROJECT BEING PLANNED FOR YOU BY P.S.C.O. IT IS NOT TO BE SHOWN TO ANYONE OUTSIDE YOUR ORGANIZATION NOR IS IT TO BE USED, COPIED, REPRODUCED, OR EXHIBITED IN ANY FASHION.
	ADDRESS	GCO90596 - Harvey 1818 Manhattan Blvd #6 Harvey, LA 70058		DWG NUM	A40526								
				SHEET	1								

E01 Reface of Existing Double Faced Illuminated Tenant Panel - 21-1/2"h x 45-3/4"w (V.O.)

Face Replacement Only

Proposed



Existing



DAMMON

Signs Rendered Proportional to the Photo

 PHILADELPHIASIGN BRINGING THE WORLD'S BRANDS TO LIFE	TITLE	Geico	DWG BY	AW	DATE	05.13.25	DATE	05.21.25	REVISION	Revised E01, E02	BY	AW	THIS IS AN ORIGINAL UNPUBLISHED DRAWING CREATED BY P.S.C.O. IT IS SUBMITTED FOR YOUR PERSONAL USE IN CONJUNCTION WITH A PROJECT BEING PLANNED FOR YOU BY P.S.C.O. IT IS NOT TO BE SHOWN TO ANYONE OUTSIDE YOUR ORGANIZATION NOR IS IT TO BE USED, COPIED, REPRODUCED, OR EXHIBITED IN ANY FASHION.
	ADDRESS	GCO90596 - Harvey 1818 Manhattan Blvd #6 Harvey, LA 70058		DWG NUM	A40526								
				SHEET	2								

E02 24" Illuminated White Raceway Channel Letters - 24"h x 11' 2-1/8"w (22.35 Sq Ft)
 Note: Raceway to be painted to match SW 2803




DAMMON
 ARCHITECTURE

Existing




Proposed

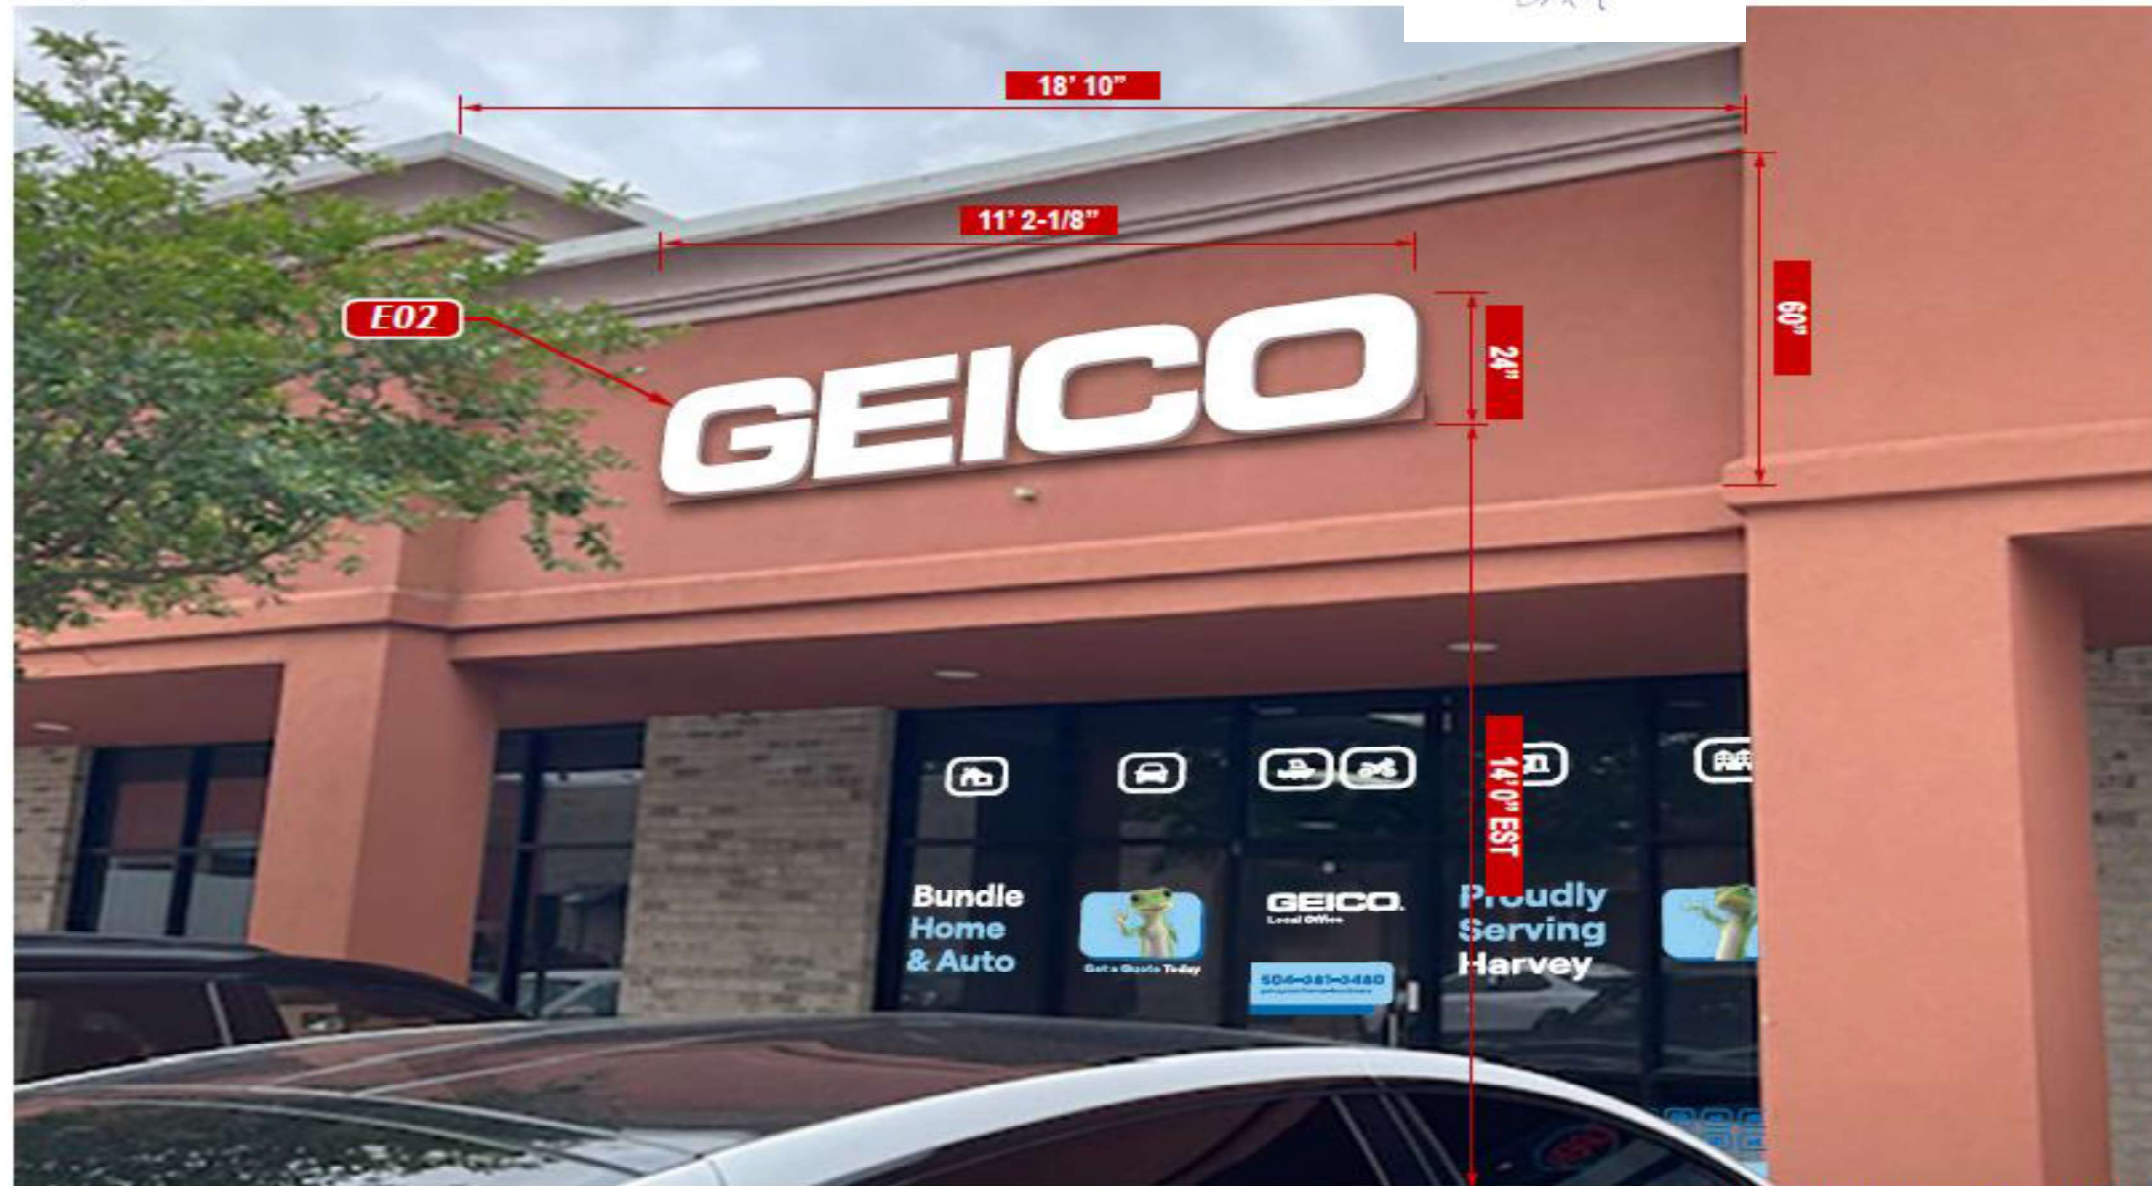

Signs Rendered Proportional to the Photo

SIDE VIEW CROSS SECTION (NOT TO SCALE)
 NOT INTENDED FOR DETERMINING DIMENSIONS

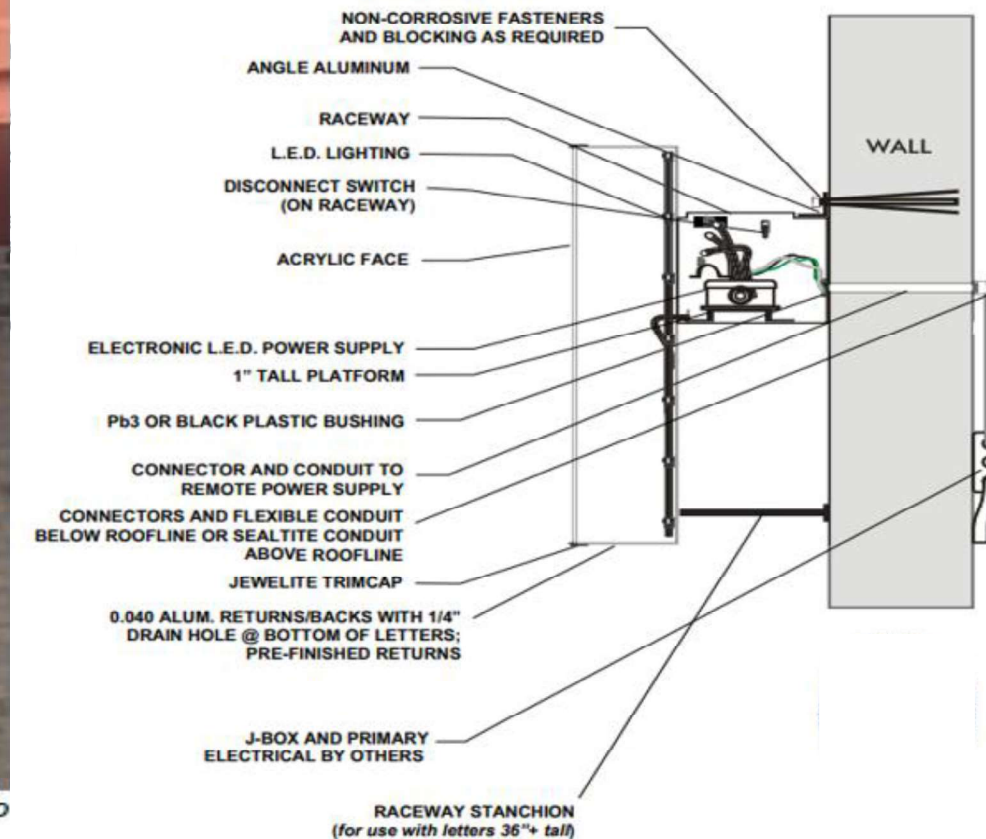

TITLE	Geico	DWG BY	AW	DATE	05.13.25	DATE	05.21.25	REVISION	Revised E01, E02	BY	AW
ADDRESS	GCO90596 - Harvey 1818 Manhattan Blvd #6 Harvey, LA 70058			DWG NUM	A40526						
				SHEET	3						

THIS IS AN ORIGINAL UNPUBLISHED DRAWING CREATED BY P.S.C.O. IT IS SUBMITTED FOR YOUR PERSONAL USE IN CONJUNCTION WITH A PROJECT BEING PLANNED FOR YOU BY P.S.C.O. IT IS NOT TO BE SHOWN TO ANYONE OUTSIDE YOUR ORGANIZATION NOR IS IT TO BE USED, COPIED, REPRODUCED, OR EXHIBITED IN ANY FASHION.


Proposed



Existing



Signs Rendered Proportional to the Photo

 PHILADELPHIASIGN BRINGING THE WORLD'S BRANDS TO LIFE	TITLE	Geico	DWG BY	AW	DATE	05.13.25	DATE	05.21.25	REVISION	Revised E01, E02	BY	AW	THIS IS AN ORIGINAL UNPUBLISHED DRAWING CREATED BY P.S.C.O. IT IS SUBMITTED FOR YOUR PERSONAL USE IN CONJUNCTION WITH A PROJECT BEING PLANNED FOR YOU BY P.S.C.O. IT IS NOT TO BE SHOWN TO ANYONE OUTSIDE YOUR ORGANIZATION NOR IS IT TO BE USED, COPIED, REPRODUCED, OR EXHIBITED IN ANY FASHION.
	ADDRESS	GCO90596 - Harvey 1818 Manhattan Blvd #6 Harvey, LA 70058		DWG NUM	A40526		SHEET	4					