

VA | Houma Outpatient Clinic

PACKET INDEX

PAGE 01: <u>Cover Sheet</u>	PAGE 09: _____
PAGE 02: <u>Aerial View</u>	PAGE 10: _____
PAGE 03: <u>SIGN #1 - Channel Letters</u>	PAGE 11: _____
PAGE 04: <u>SIGN #1 - Technical Details</u>	PAGE 12: _____
PAGE 05: <u>SIGN #2 - Front Door Vinyl</u>	PAGE 13: _____
PAGE 06: <u>SIGN #3 - Freestanding Sign Vinyl</u>	PAGE 14: _____
PAGE 07: _____	PAGE 15: _____
PAGE 08: _____	PAGE 16: _____

**Valor Healthcare
6433 West Park Ave.
Houma, LA 70364**

Exterior Signage

signature™

SIGNATURE BRAND MANAGEMENT
PM NAME: Mark Kersey
PHONE: 888.349.4751 x 101
EMAIL: mkersey@sigbrand.com

**VA | Houma
Outpatient Clinic**

VALOR HEALTHCARE
PM NAME:
PHONE:
EMAIL:

CUSTOMER APPROVAL

SIGNATURE: _____

PRINTED NAME: _____ DATE: _____

	DESIGNER	DATE	REVISION COMMENTS
VERSION #01:	<u>Rebecca C.</u>	<u>10.04.2023</u>	<u>Original</u>
VERSION #02:	<u>Rebecca C.</u>	<u>10.11.2023</u>	<u>Updated Site Name</u>
VERSION #03:	<u>Rebecca C.</u>	<u>02.17.2024</u>	<u>Revised Sign #1 & Sign #2</u>
VERSION #04:	<u>Rebecca C.</u>	<u>04.26.2024</u>	<u>Revised Sign #1 & Sign #2</u>
VERSION #05:	_____	_____	_____
VERSION #06:	_____	_____	_____
VERSION #07:	_____	_____	_____
VERSION #08:	_____	_____	_____
VERSION #09:	_____	_____	_____
VERSION #10:	_____	_____	_____



SIGN #1
Front Elevation Sign

SIGN #2
Window Graphics



SIGN #3
Freestanding Sign



Location

6433 West Park Ave.
Houma, LA 70364

Version

Version: #4

Date


04/26/2024

SPECS

FACES	.177" Acrylic - #7328 White
VINYL	Arlon #127 - Intense Blue Translucent
TRIM CAP	3/4" Jewelite - Blue
RETURNS	4" x .040" Aluminum - White
BACK	3mm ACM - White
ILLUM	Principal True White Qwik Mod2 LED Modules - White
MOUNTING	Raceway Mount - See measurements to the Right
QUANTITY	1 Set

NOTES:

- Any specifications not explicitly listed herein shall be determined at the sole discretion of Signature Brand Management.

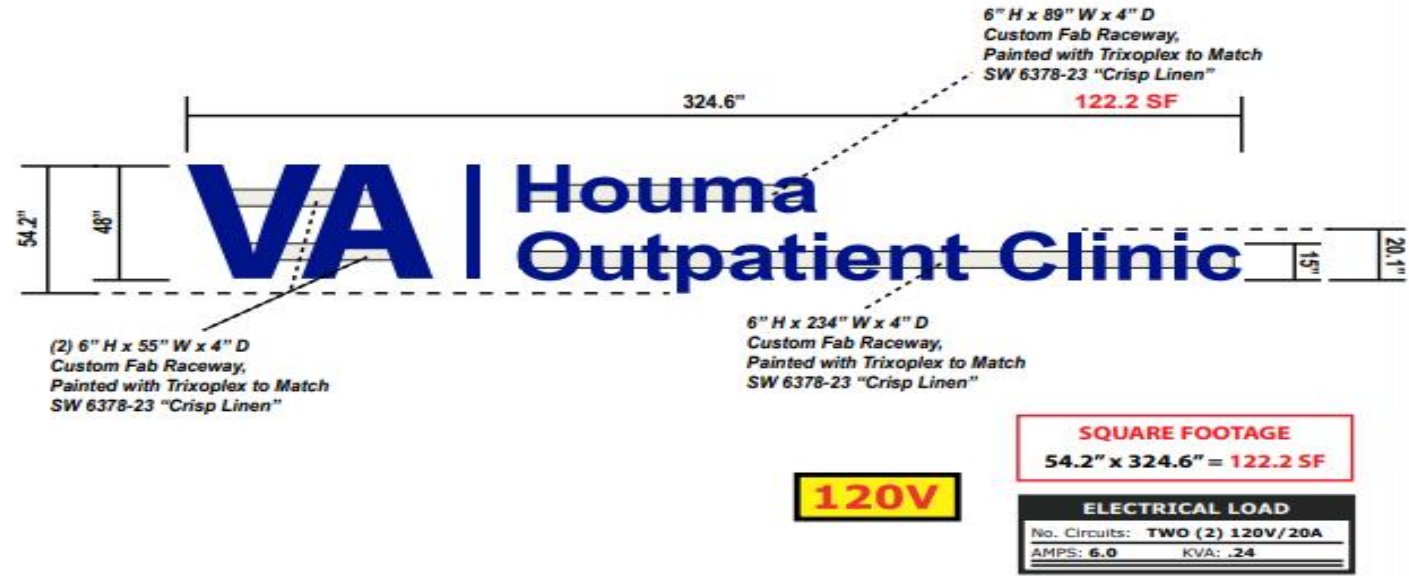

Location

6433 West Park Ave.
Houma, LA 70364

Version

Version: #4

Date

04/26/2024


SPECS

- Mount sign to fascia using corrosive resistant hardware.
- Letter backs will have rivnuts that accept standard 1/4-20 all thread.
- Exact mounting hardware (including all thread if used) to be determined in conjunction with site conditions & local code requirements and to be provided by installer.
- Transformer boxes to be supplied by installer if required by local code.
- Disconnect switches to be supplied by installer if required by local code.
- Whips will be approximately 36" in length and fed through a 3/8" greenfield connector. Alternate whip lengths and connector types are available if requested by Installer in writing prior to the start of fabrication.
- Inside of letters to be painted white.
- Any specs not listed herein shall be determined at the sole discretion of Signature Brand Management.


ELECTRICAL NOTES

Primary power to sign to be provided by customer's licensed electrician, unless otherwise specified in writing. Clear access to back side of fascia is required for installation. Each sign must have:

1. Primary electrical of 120V
2. Junction box installed within 5 feet of sign
3. Three wires: Line, Ground, Neutral

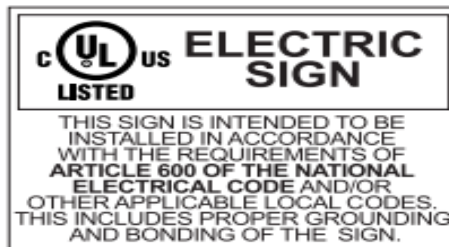

SIDE VIEW CROSS SECTION (NOT TO SCALE) NOT INTENDED FOR DETERMINING DIMENSIONS

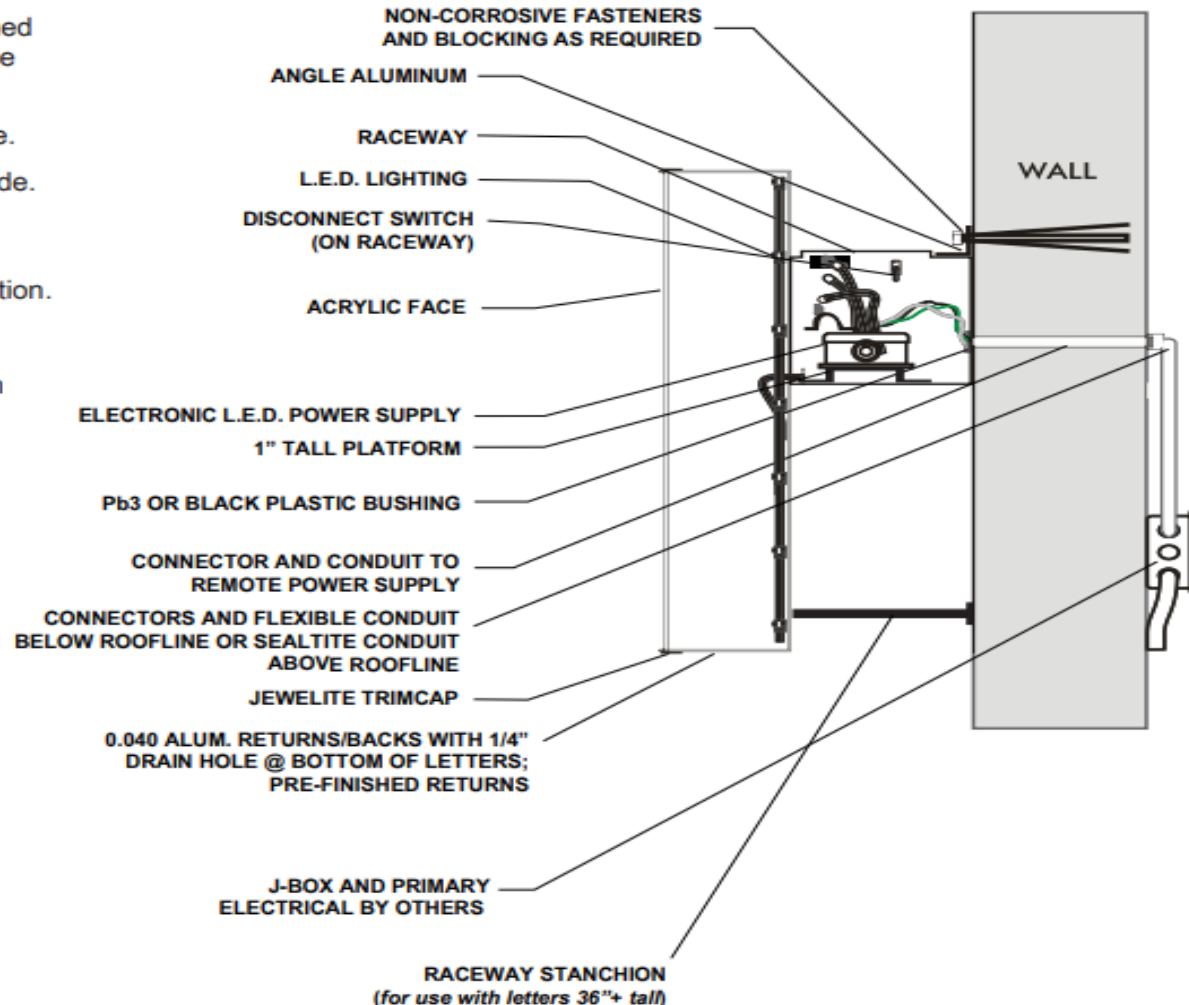

Location

6433 West Park Ave.
Houma, LA 70364

Version

Version: #4

Date

04/26/2024

SPECS

FACES	Use Existing Faces - Remove Old Vinyl
GRAPHICS	Translucent Vinyl - Arlon #127 "Intense Blue"
QUANTITY	2 (1 Face per Side)

Face Replacements Only



NOTES:

- Any specifications not explicitly listed herein shall be determined at the sole discretion of Signature Brand Management.



Existing Faces to be Re-Used - Remove Old Vinyl & Replace with New Vinyl.



SURVEY
Site Survey required prior to fabrication to verify existing panel measurements.

Location

6433 West Park Ave.
Houma, LA 70364

Version

Version: #4

Date

04/26/2024