




1-CORNER DETAIL

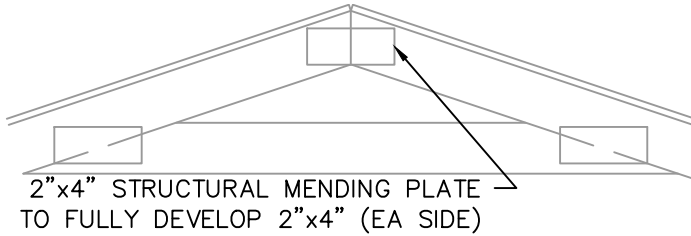


2-TRUSS SPLICE DETAIL

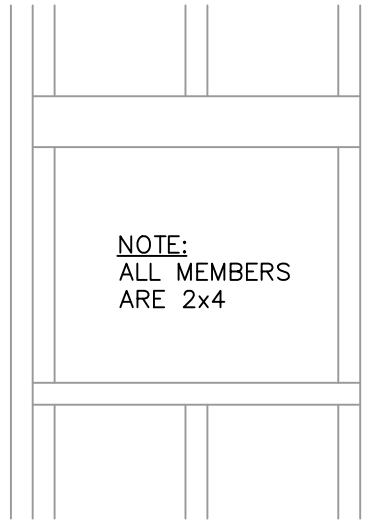


3-TYP WINDOW FRAMING

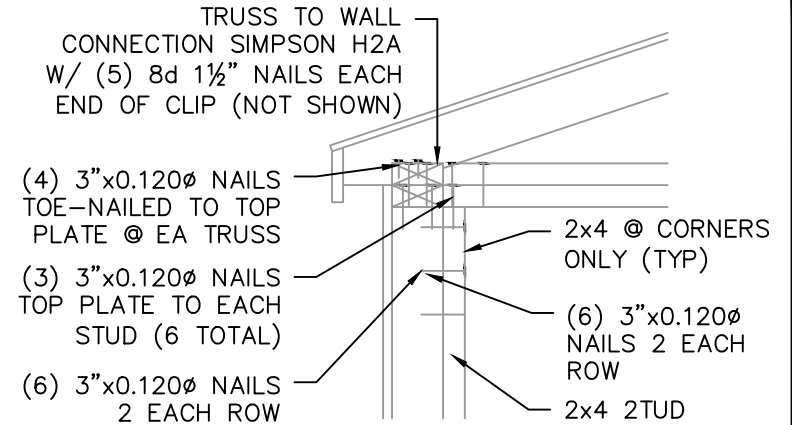


4-CORNER & WALL DETAIL

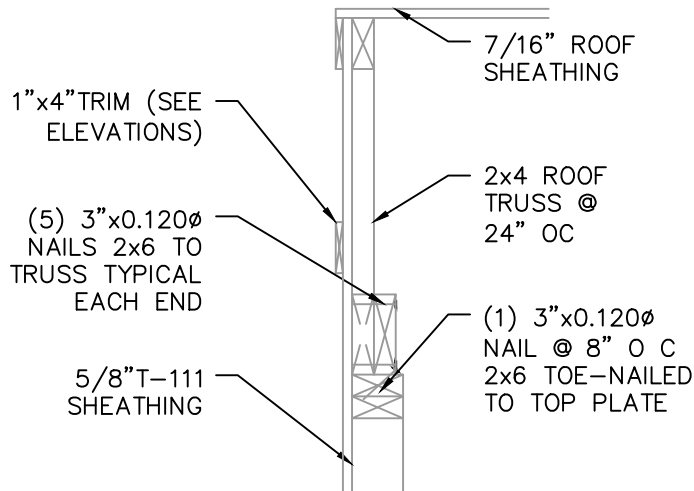

5-END WALL DETAIL

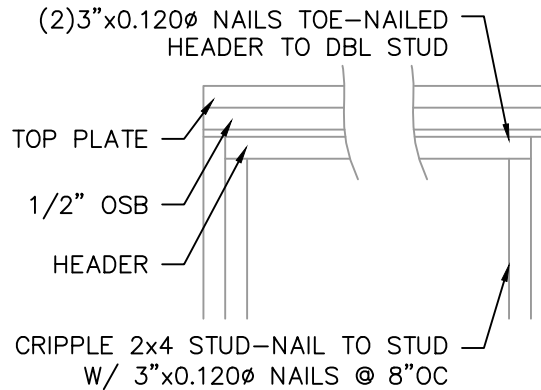

6-TYP DOOR FRAMING

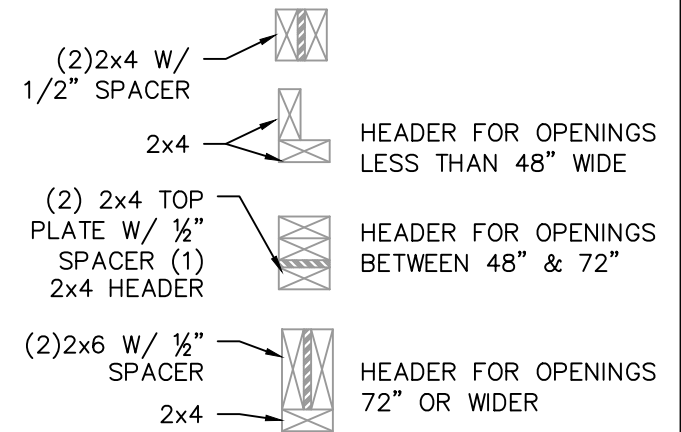

NOTE: FOR 12' HIGH OR GREATER SIDEWALLS, A 48" MAX OPENING IS ALLOWED

APEX BUILDERS AND ASSOCIATES

504-858-6544


DRAWN BY: TNT SCALE: NTS DATE: 02-02-2022

SHEET TITLE: BUILD DETAIL 1

DRAWING NUMBER:

S-109

UTILITY-LA-V=150MPH-IBC2015

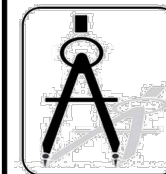

DAMMON ENGINEERING, INC.

554 Old Spanish Trail Slidell, LA 70458 (985) 649-5832

Chief Engineer: Brian Mistich, PE
554 Old Spanish Trail
Slidell, LA 70458

www.dammonengineering.com
info@dammonengineering.com
PHONE: 985-649-5832