


# Hymel Residence

JOIST Framing Plan  
Vender Lumber

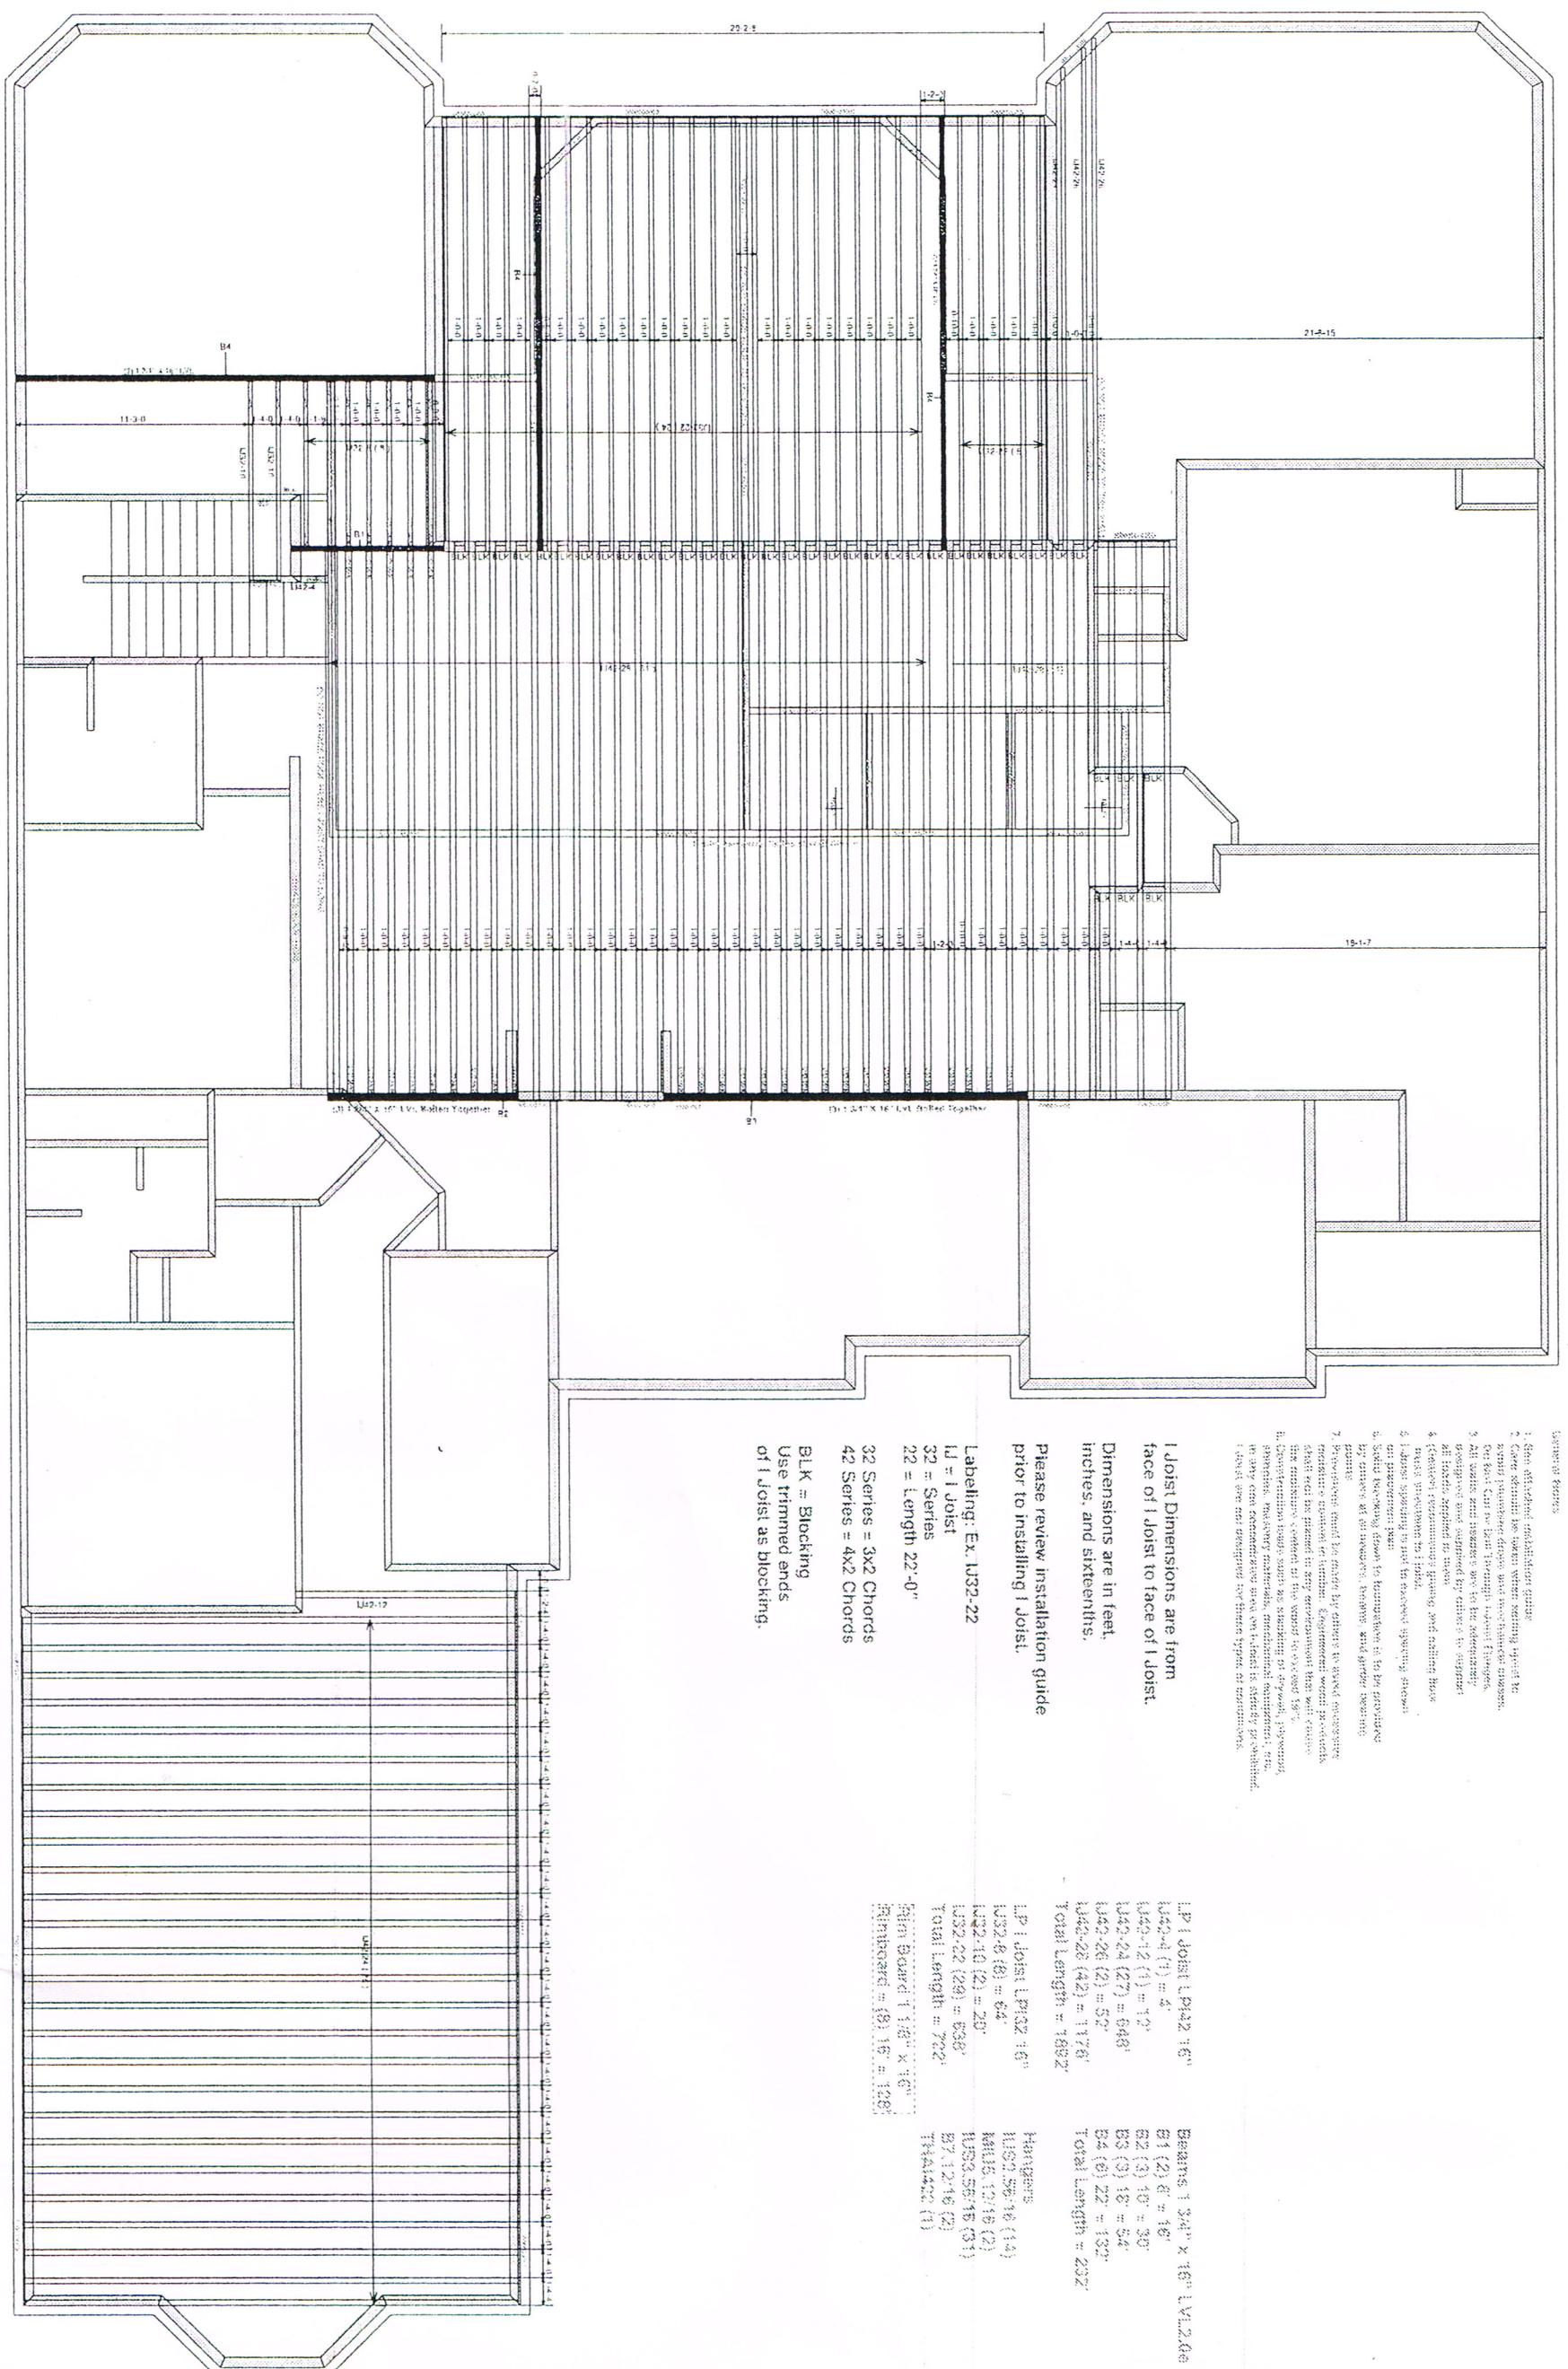

- Source: 8/20/2015
1. Get attached insulation guide
  2. Care should be taken when setting up joist framing. Joist spacing should be consistent throughout the entire structure.
  3. All joists should be 16\"/>

**Joist Dimensions are from face of Joist to face of Joist.**

Dimensions are in feet, inches, and sixteenths.

Please review installation guide prior to installing Joist.

Labeling: Ex. UJ32-22

UJ = Joist  
32 = Series  
22 = Length 22'-0"

32 Series = 3x2 Chords  
42 Series = 4x2 Chords

BLK = Blocking  
Use trimmed ends of Joist as blocking.

LP Joist L1922 16"

UJ2-4 (1) = 4'
UJ2-12 (1) = 12'
UJ2-24 (27) = 648'
UJ2-26 (2) = 52'
UJ2-28 (42) = 1176'
Total Length = 1892'

LP Joist L1922 16"

UJ32-16 (8) = 64'
UJ32-18 (2) = 20'
UJ32-22 (29) = 638'
Total Length = 722'

Shear Board 1 1/2" x 16"

Reinforced = (8) 16' = 128'
-----------------------------

Hangers

MS7 5E/16 (14)
MS15 12/16 (2)
MS2 5E/16 (31)
E7 12/16 (2)
TH1422 (1)