


| # | DESCRIPTION | DATE |
|---|-------------|------|
| | | |
| | | |
| | | |
| | | |


NEW MEDICAL OFFICE
 DIANA OAK HARBOR REAL ESTATE
 LLC
 540 OAK HARBOR BLVD
 SLIDELL, LA 70458
 JOB No: 2513 DATE: 06-09-2025
 DRAWN BY: CAC CHECKED BY: CAC

OLD LAYOUT

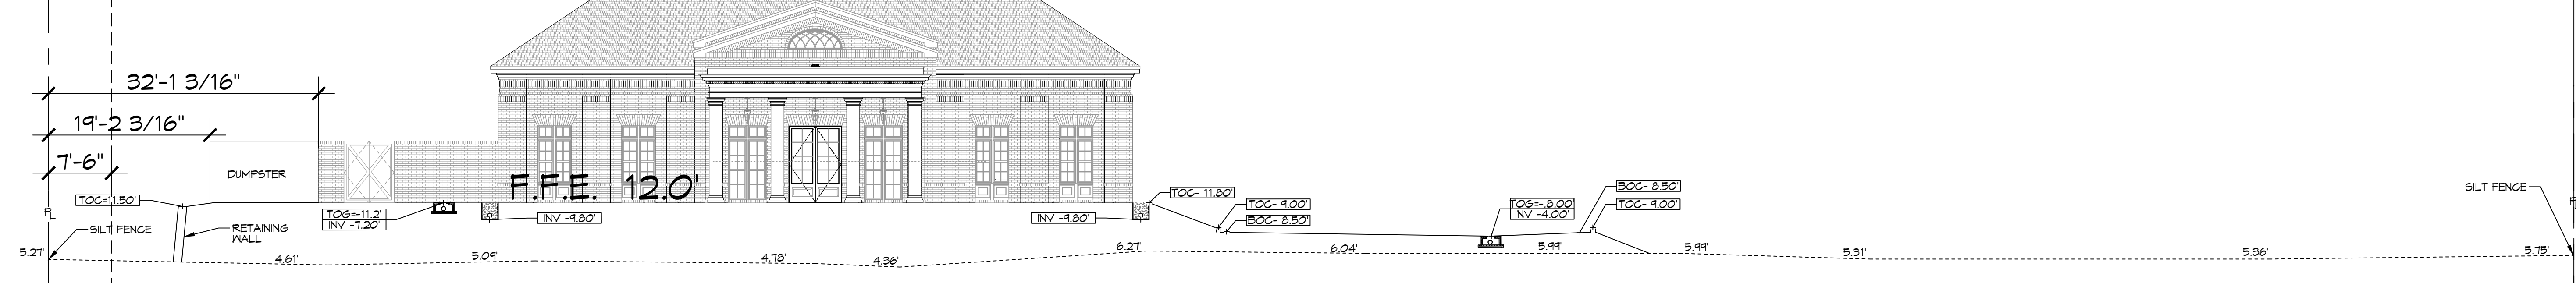


A CROSS SECTION
 C5 SCALE: 1"=10'-0"

NEW LAYOUT

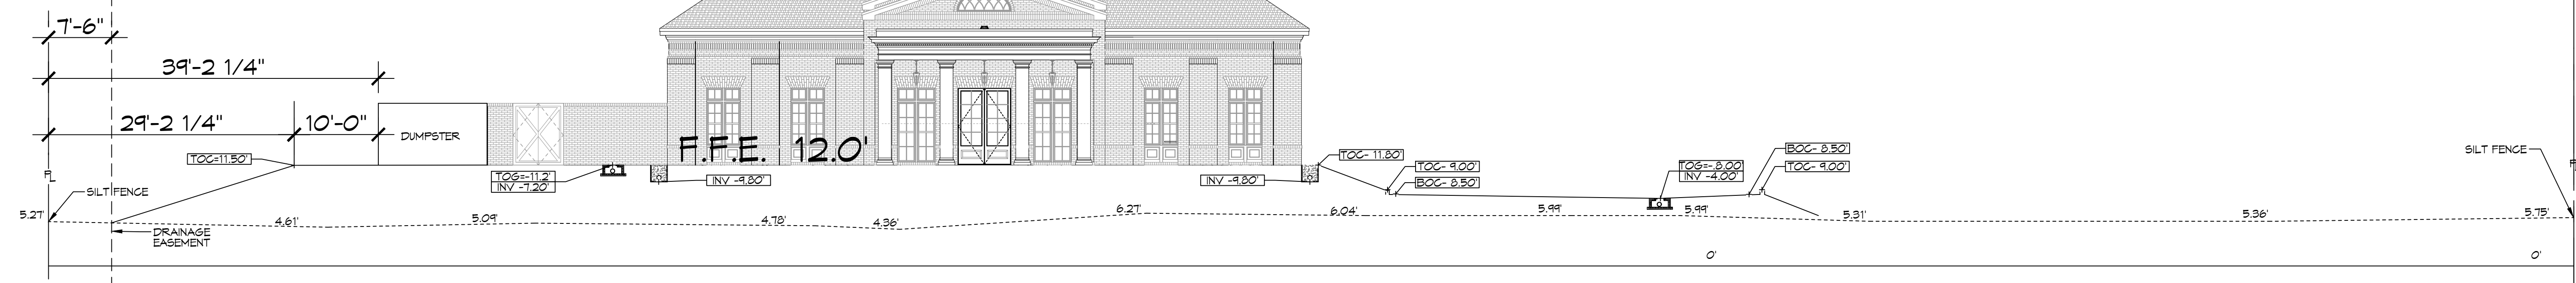

BUILDING MOVED OVER
 SCALE: 1"=10'-0"

SAME LAYOUT

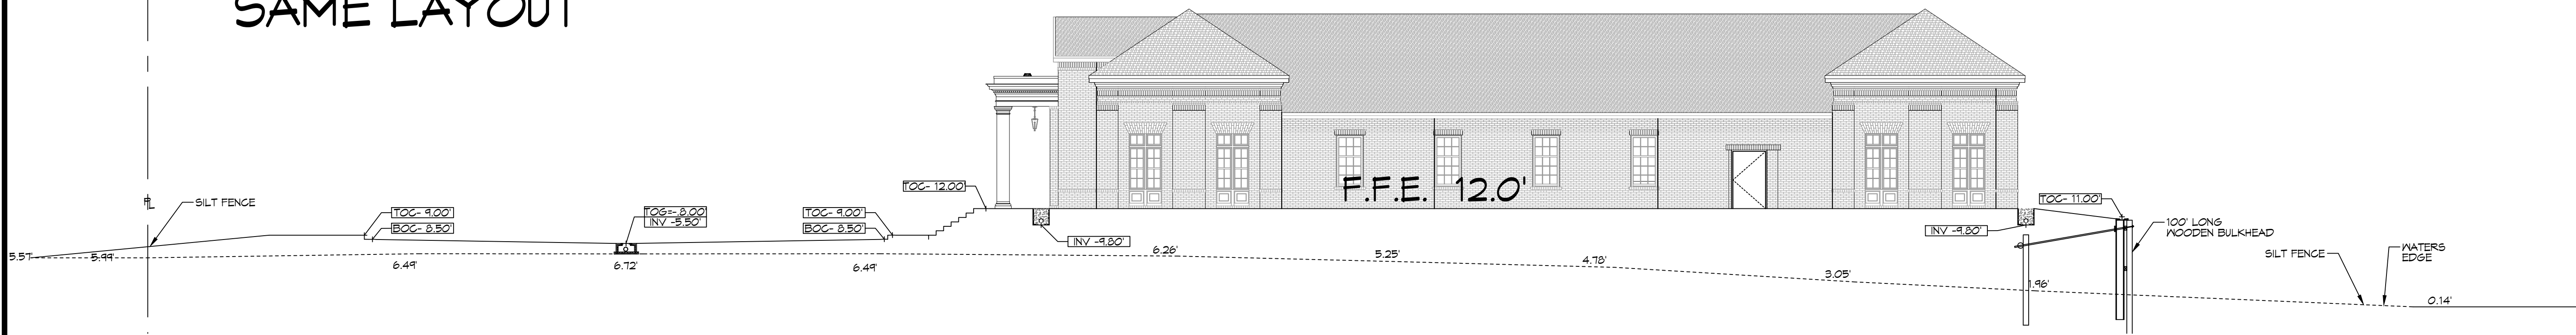

B CROSS SECTION
 C5 SCALE: 1"=10'-0"