



FILE NAME: J:\Projects\2018\18-0001\18-0001.dwg

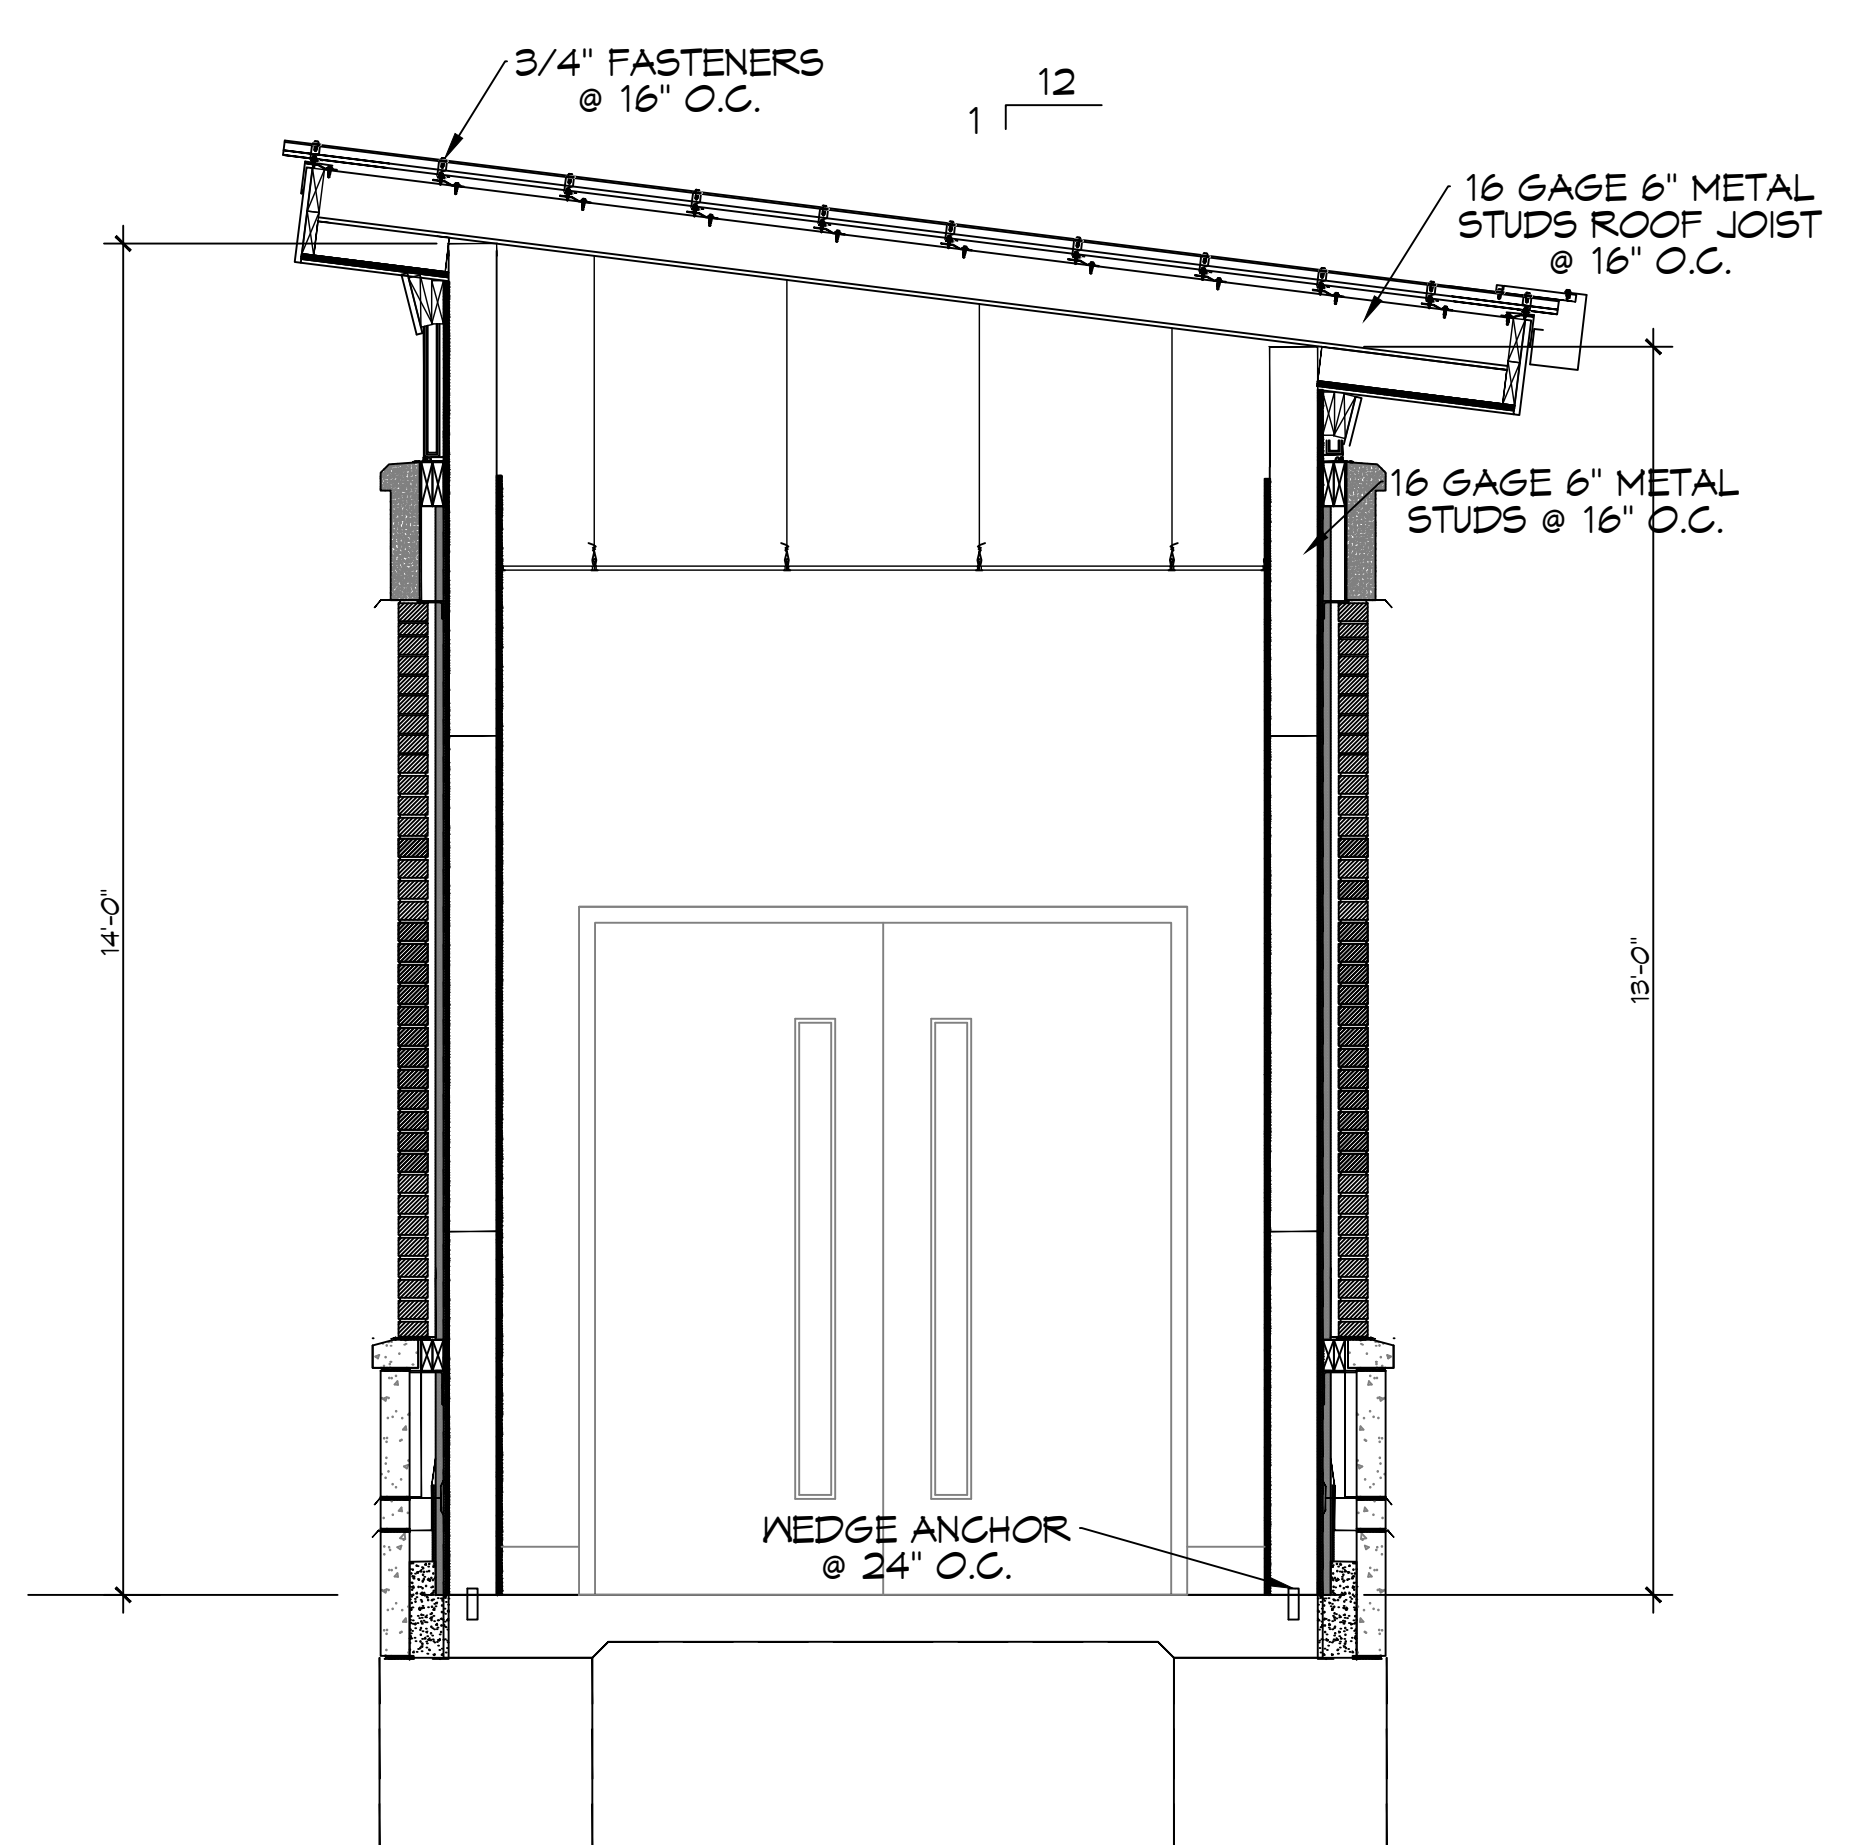

1 SECTION
SCALE: 1/2" = 1'-0"

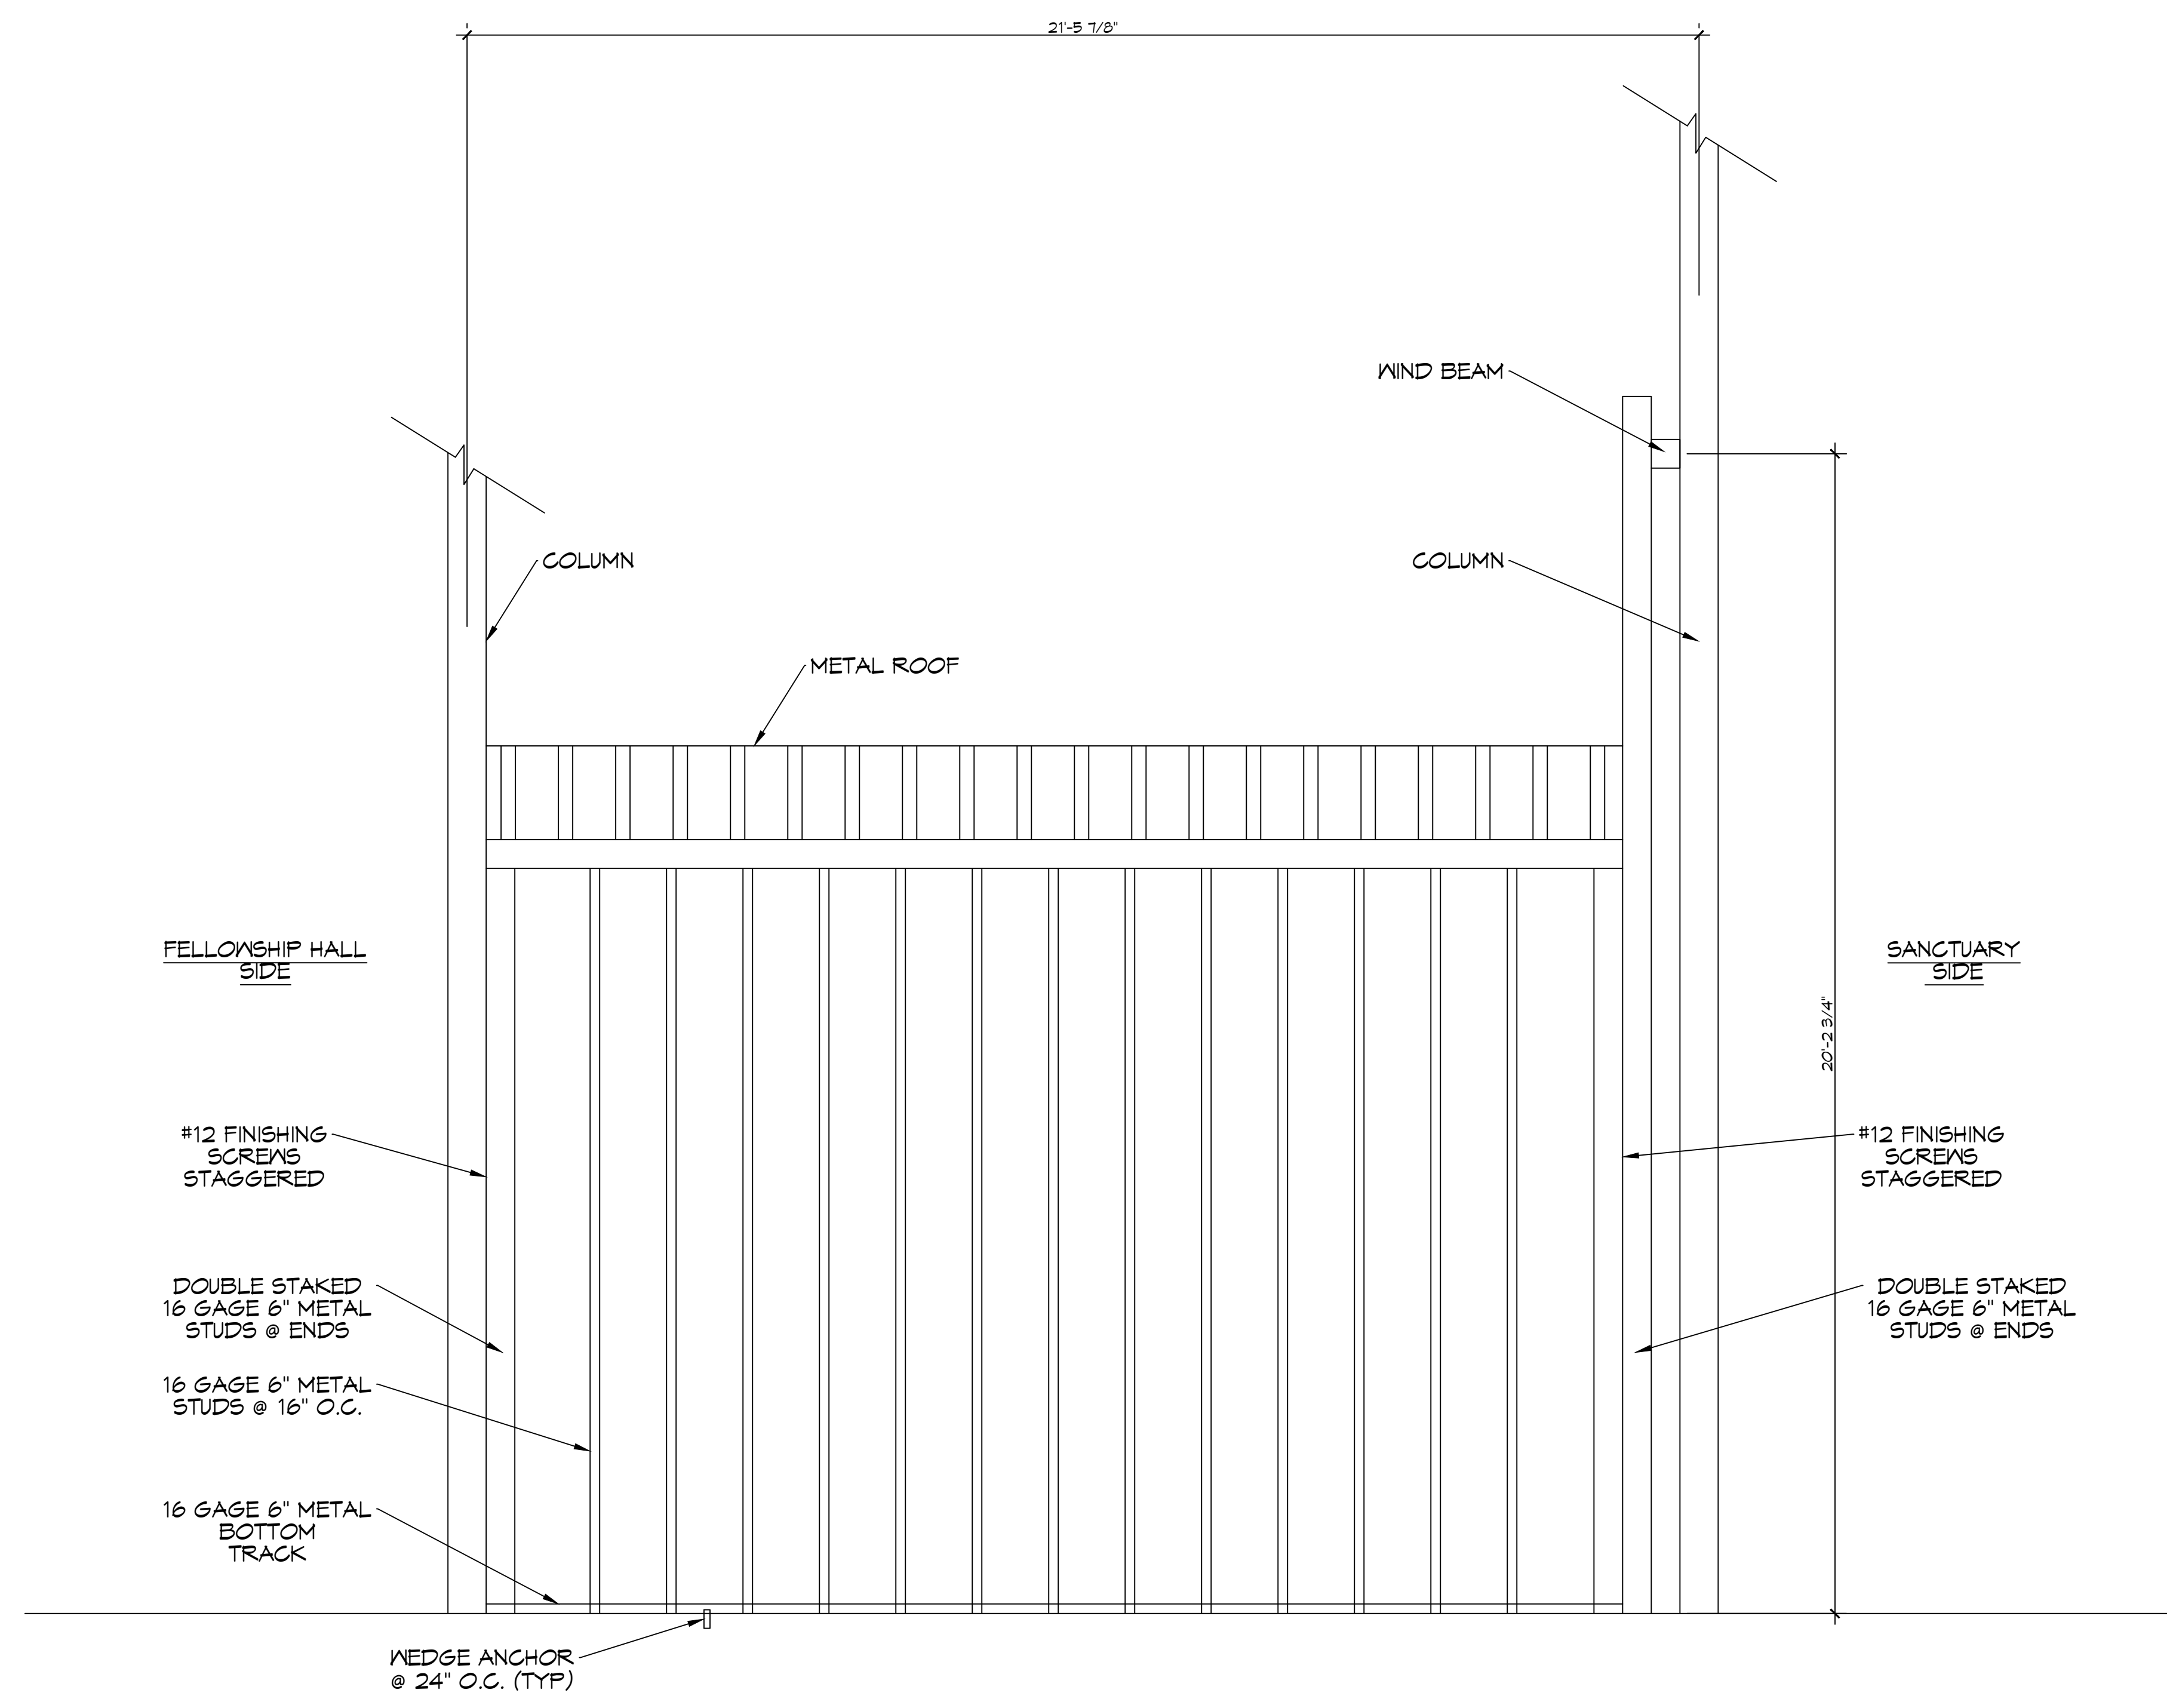

2 SECTION
SCALE: 1/2" = 1'-0"

DESIGN CRITERIA
THE CONSTRUCTION FOR SAID BUILDING, ULTIMATE WIND SPEED IS 116 MILES PER HOUR, WIND EXPOSURE ZONE G, IS DESIGNED IN ACCORDANCE WITH THE INTERNATIONAL BUILDING CODE (IBC) 2018 EDITION

DAMMON ENGINEERING, INC.
LOUISIANA & MISSISSIPPI
Chief Engineer: Brian Misch, PE
554 Old Spanish Trail
Stell, LA 70458
www.dammonengineering.com
info@dammonengineering.com
PH: 985.649.5832

#	DESCRIPTION	DATE

SEAL:

CHURCH HALLWAY
FIRST MISSIONARY BAPTIST CHURCH
JOB No: 18-0001
DATE: 04-28-26
DRAWN BY: JMS
CHECKED BY: CKD

SHEET TITLE:
CORRIDOR 151 CONNECTIONS

DRAWING NUMBER:

S101