



DETAIL OF SLAB @ STUCCO OR SIDING

DETAIL OF FLOOR JOIST @ INTERIOR WALL


FRAMING DETAILS
SCALE 3/4" = 1'-0"

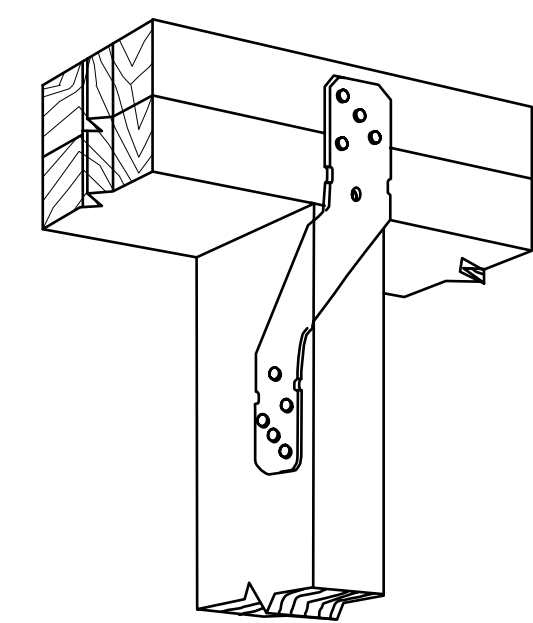


TOP PLATE TO STUD
NT.S.

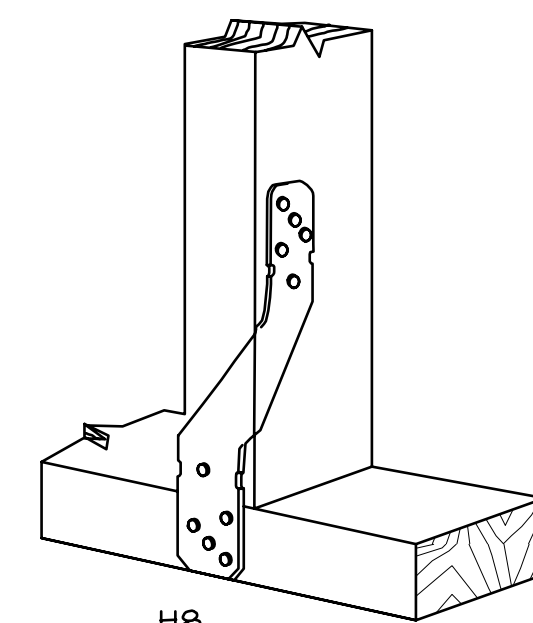


STUD TO BOTTOM PLATE
NT.S.

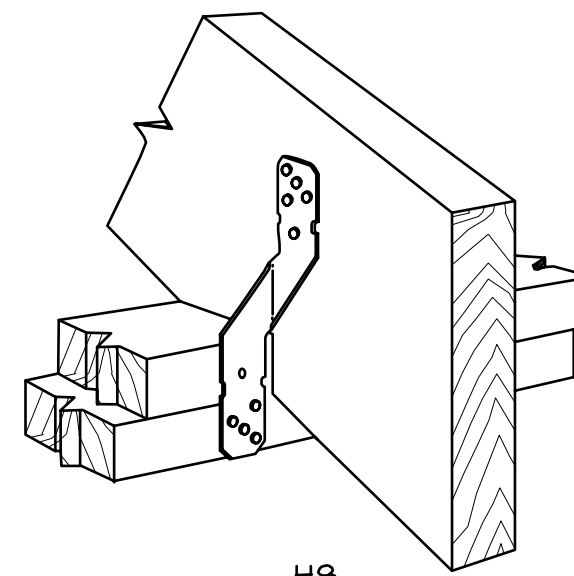


EVERY RAFTER TO TOP PLATE
NT.S.

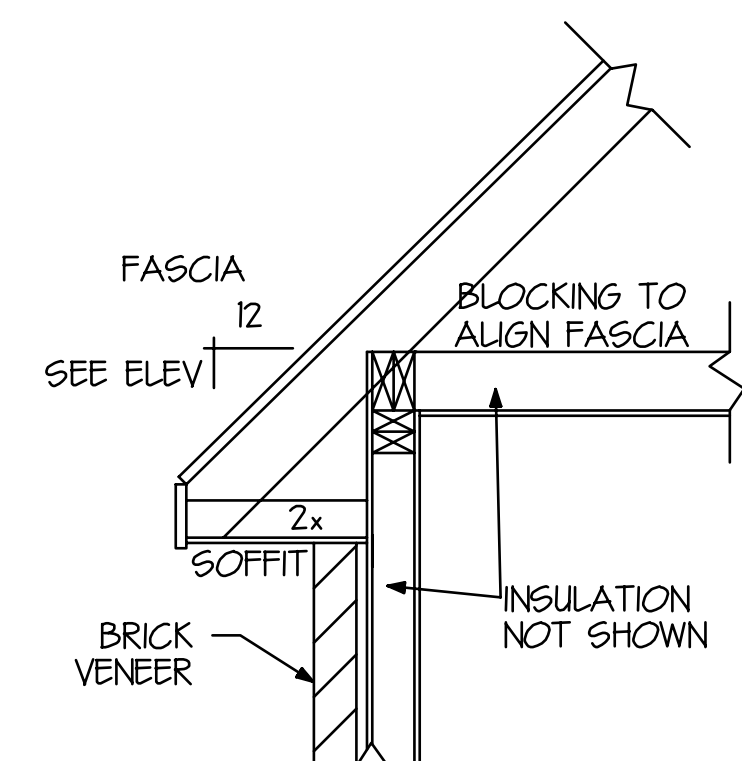


@ FORCED PITCH
SCALE 3/4" = 1'-0"

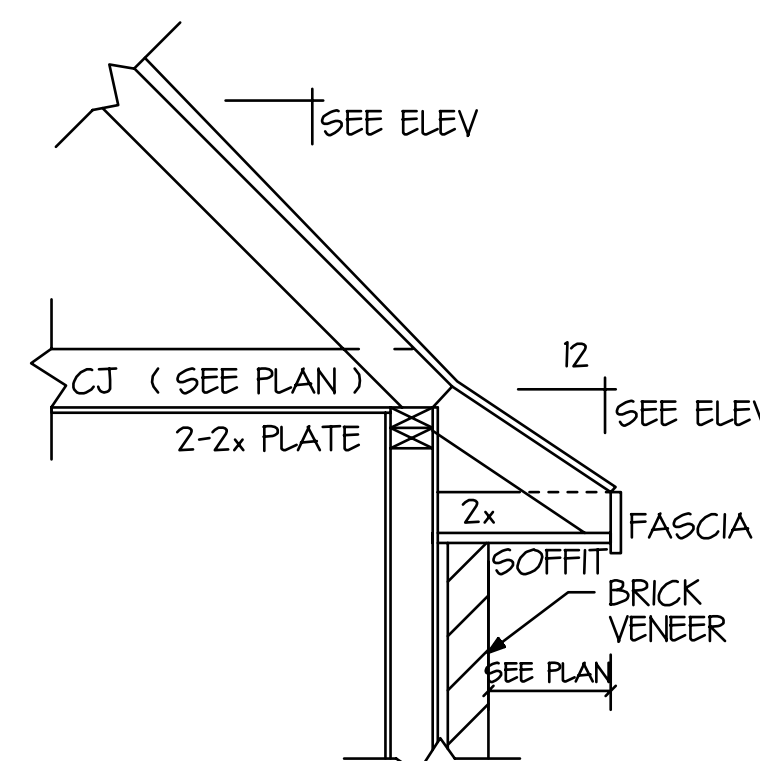


EAVE SECTION @ BELL
SCALE 3/4" = 1'-0"

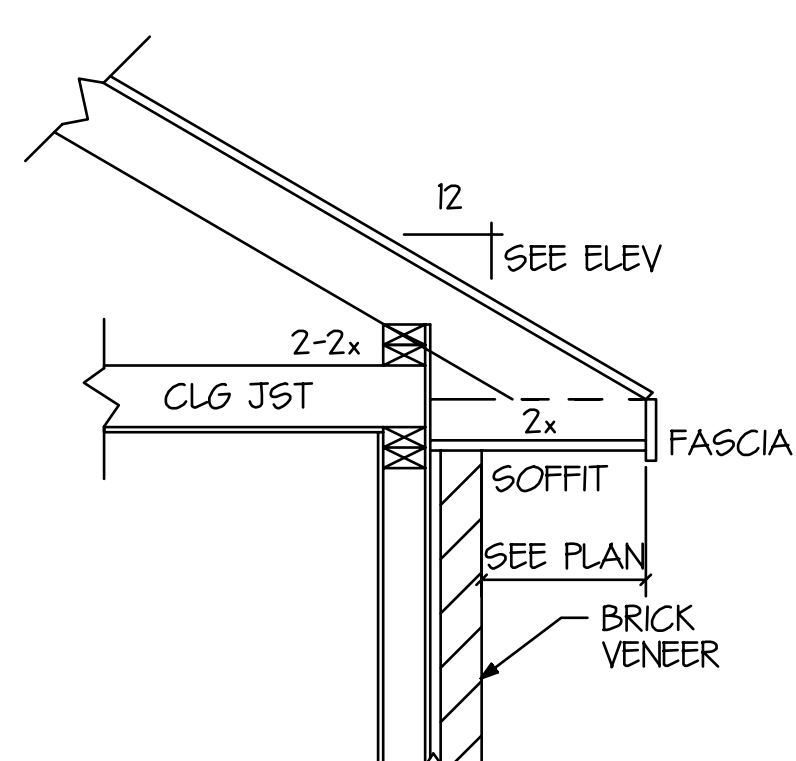


BEARING POINT ON TOP OF JOIST
SCALE 3/4" = 1'-0"

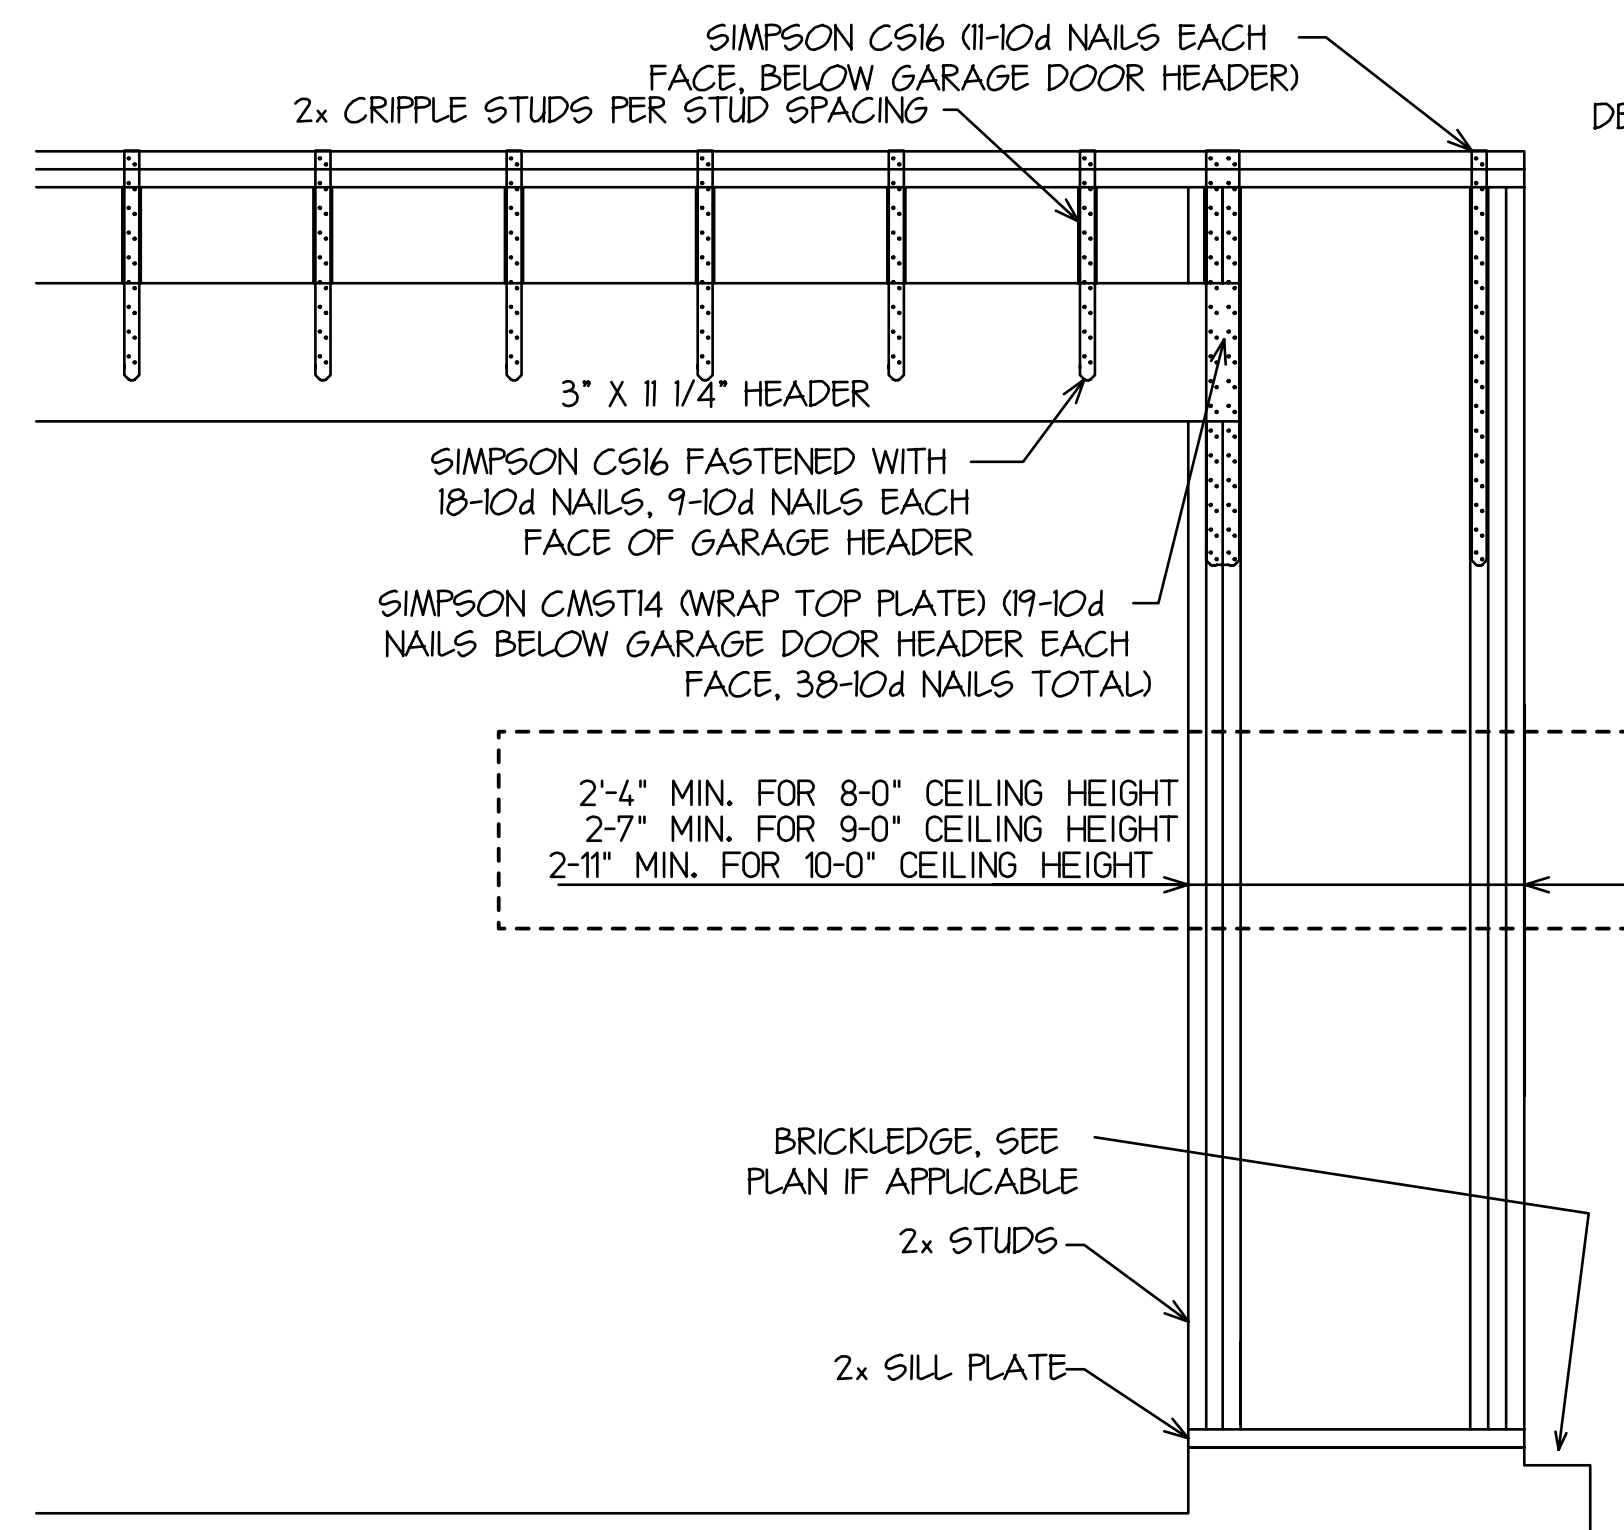


TYPICAL GARAGE DOOR OPENING DETAIL

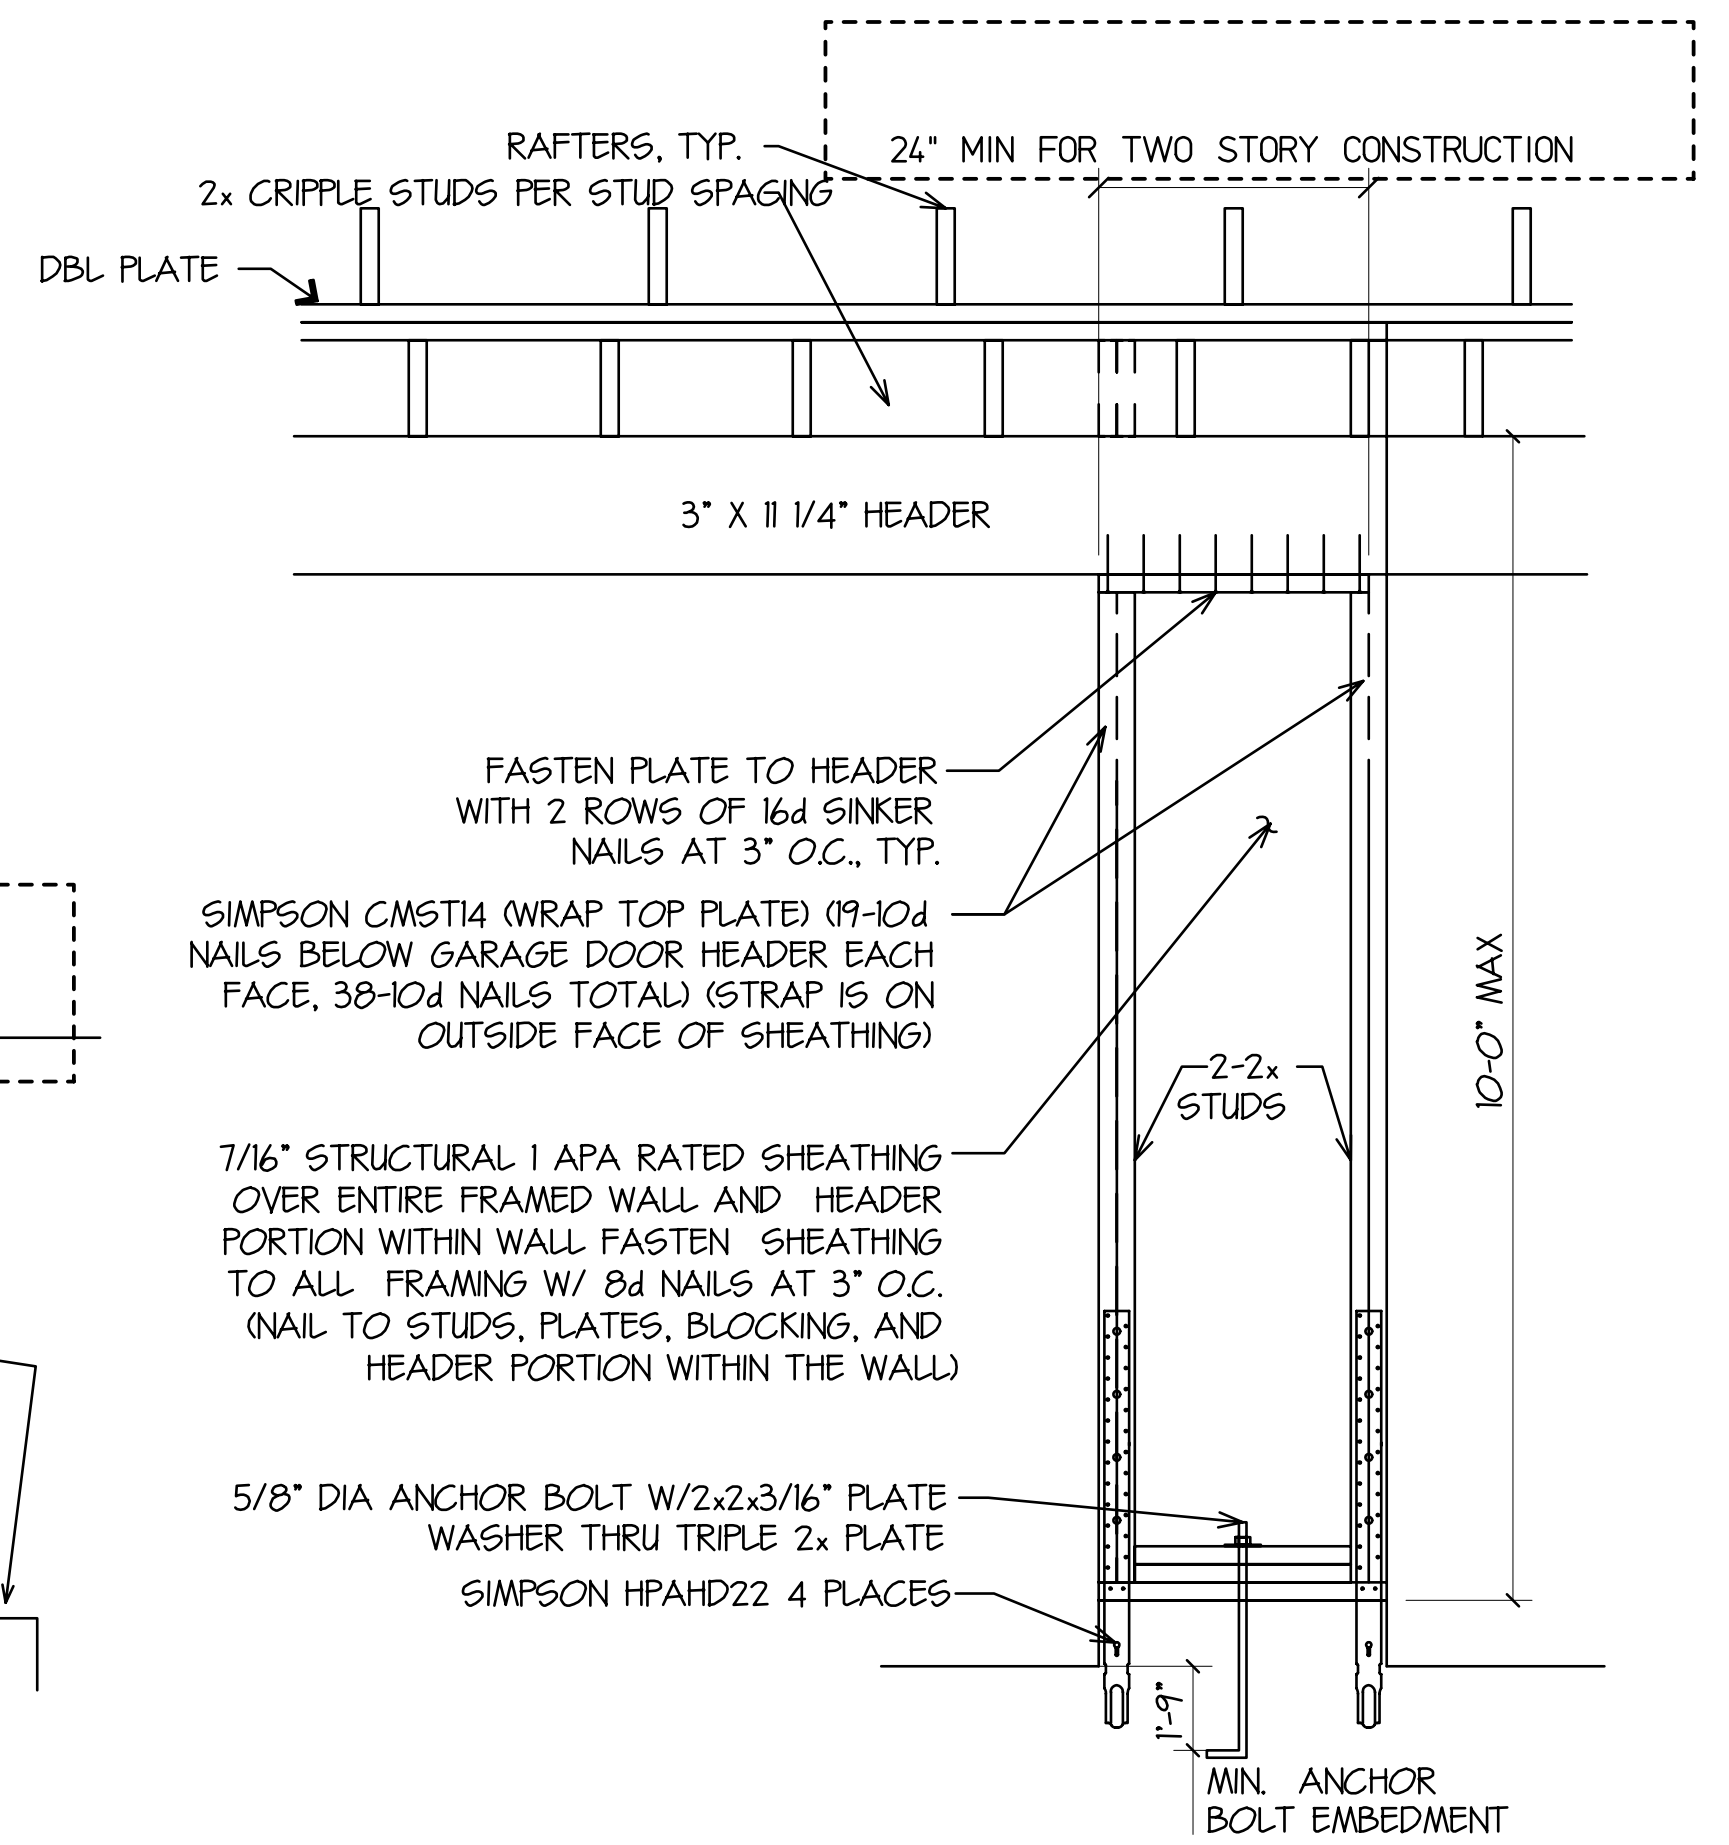

PORTAL FRAME - GARAGE DOOR DETAIL (JOB-BUILT)

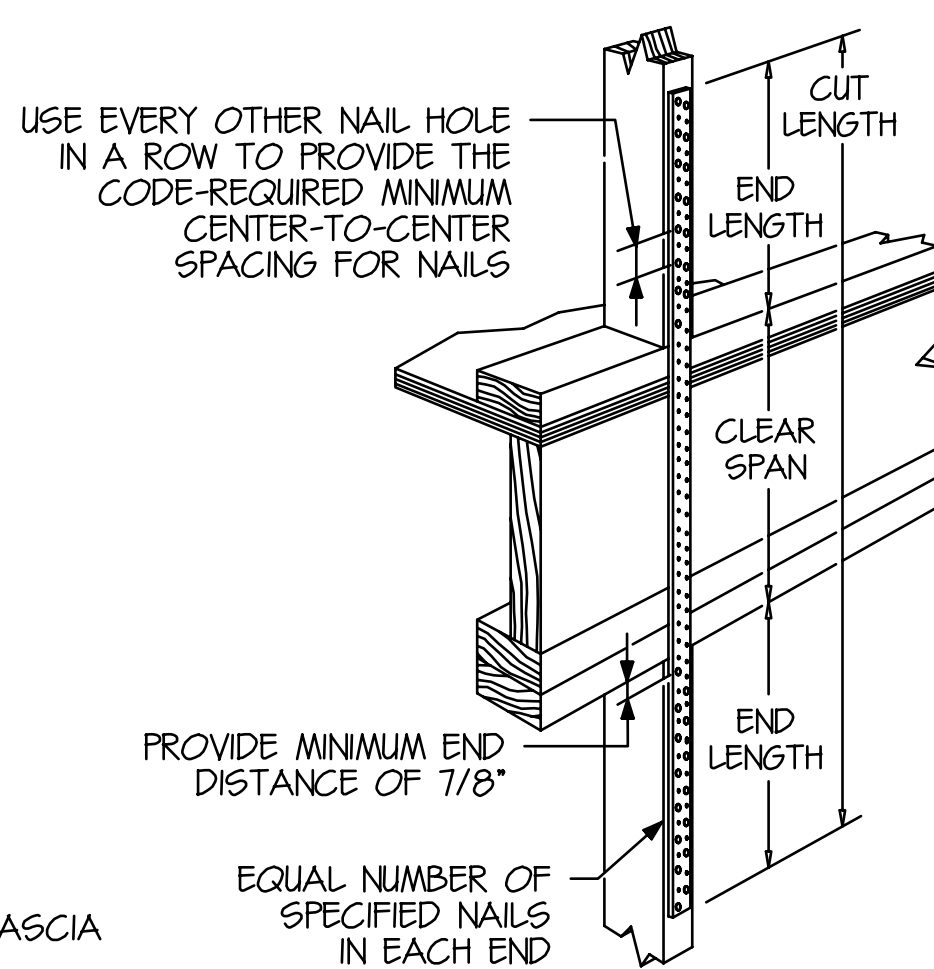

FLOOR TO FLOOR
NT.S.
SIMPSON STRONG-TIE
CS COILED STRAP
CS16: 22-10d NAILS REQD
CS18: 18-10d NAILS REQD
CS20: 14-10d NAILS REQD
CS22: 12-10d NAILS REQD

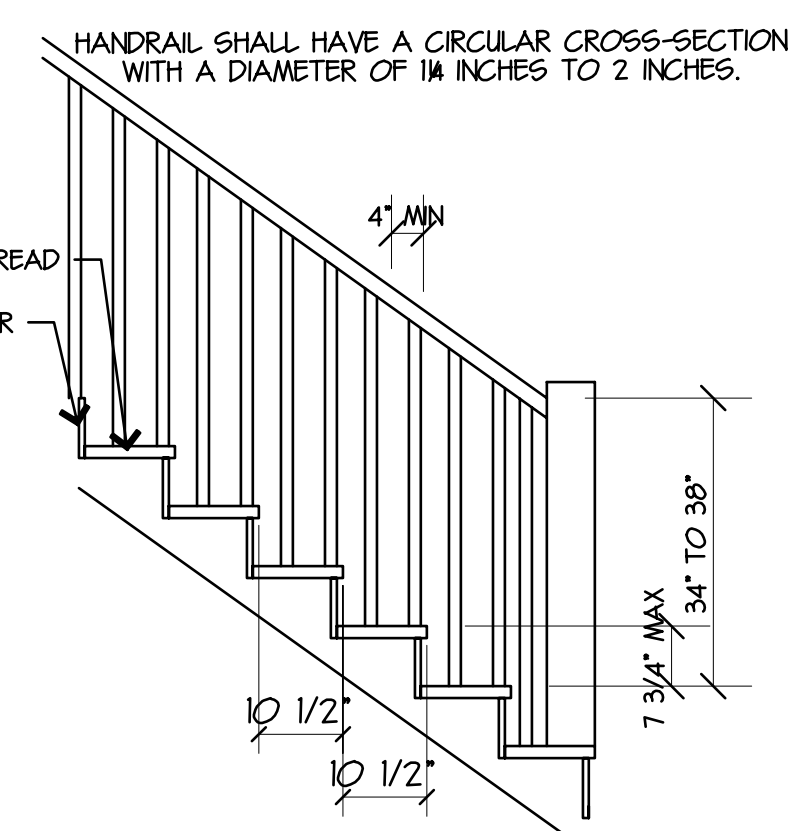

* STAIR TREAD/RISER DETAIL *
SCALE 1/2" = 1'-0"

FRAMING DETAILS			
PLANS FOR: DOUG & TINA FARGE LOT 5, POINT CARR S/D. ST. TAMMANY PARISH, LA			
DesignTech Residential Planners, Inc.			DATE 1-15-25
St. Tammany Parish, LA.			
COVINGTON 985-871-7211			SLIDELL 985-847-0600
CODE	LIVING	AREA U. B.	INDEX
B4	3029	3479	13172
DESIGNED BY DMH	FINISHED BY JTB	CHECKED BY DMH	
Copyright 2025, an unpublished work by DesignTech Residential Planners, Inc. ALL RIGHTS RESERVED.			
EMAIL: houseplans@designtechusa.com			

Although every effort has been made in preparing these plans, the contractor must check all details for accuracy or errors and be responsible for same. Purchaser assumes the risk of any errors, omissions or mistakes during construction due to the fact that DesignTech does not perform field supervision nor select building materials subcontractors and/or products/equipment.
All notes, specifications and other information on the plans are included as instructed by and/or with the approval of Purchaser and without warranty of any kind whatsoever. PLANS HAVE BEEN PREPARED FOR USE BY KNOWLEDGEABLE AND EXPERIENCED, LICENSED CONTRACTORS.
This drawing contains valuable, confidential, proprietary, trade secret information of DesignTech Residential Planners, Inc. No reproduction or other use of the drawing or any of its contents is permitted without consent of DesignTech Residential Planners, Inc.

S-1