




13'6" x 10'

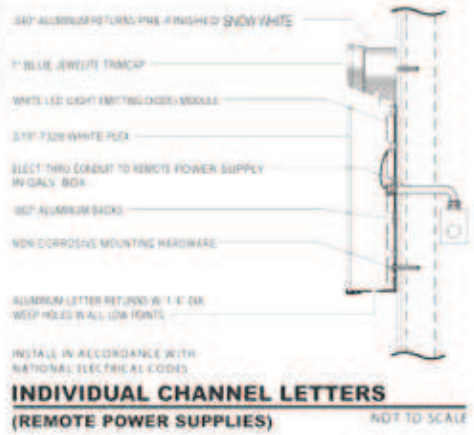

DAMMON
ENGINEERING, INC.
554 Old Spanish Trail Slidell, LA 70458 (985) 649-5832





COLORS REPRESENTED ON THIS PRINT MAY NOT MATCH THE PMS CHIP, VINYL OR PAINT COLORS EXACTLY it is to be viewed as a color representation only

 <p>8399 Florida Blvd. • Denham Springs, La. 70726 PHONE: (225)664-7962 FAX: (225)663-4945 www.jonessigns.net jonesartwork@bellsouth.net</p>	Client Location Project	Sales Rep. BUCK JONES Date 4-7-2017 Bid No.	Designer SLM Drawing No. / Pg No. Scale 1/8" = 1'	120v electrical unless noted otherwise Approved by: Approval date:
	(Empty space for client details)	(Empty space for bid details)	(Empty space for drawing details)	(Empty space for approval details)

Property of Jones Signs LLC. Do Not Duplicate. This concept and artwork is the exclusive property of Jones Signs LLC, and is for the sole purpose of offering for request. It is not to be re-used or copied in any way. If so contact is initiated with Jones Signs LLC, this concept and artwork is to be returned to SA. Any reproduction without written consent is prohibited. Any violation of these terms will result in penalties and prosecution under current copyright laws and/or other applicable laws. All rights reserved. All other trademarks and registered trademarks are the property of their respective owners.



believerslife
FAMILYCHURCH.US

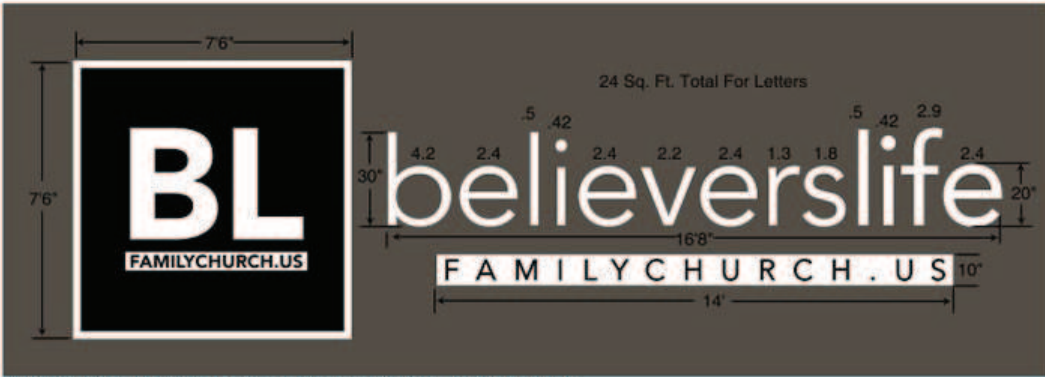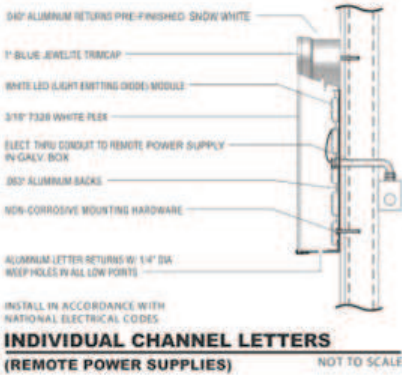

COLORS REPRESENTED ON THIS PRINT MAY NOT MATCH THE PMS CHIP, VINYL OR PAINT COLORS EXACTLY IT IS TO BE VIEWED AS A COLOR REPRESENTATION ONLY

<p>JONES SIGNS LLC. 8399 Florida Blvd. • Denham Springs, La. 70726 PHONE: (225)664-7962 FAX: (225)665-4945</p>	Client	Sales Rep. BUCK JONES	Designer SLM	120v <small>non-recessed cabinet</small>	<p>Property of Jones Signs LLC - Do Not Duplicate. This concept and artwork is the exclusive property of Jones Signs LLC, and is for the sole purpose of viewing by recipient. It is not to be released to outside parties. If no contact is initiated with Jones Signs LLC, this concept and artwork is to be returned in full. Any duplication and/or copying in part or whole is prohibited. Any violation of these terms will result in penalties and prosecution under current copyright laws and/or subject to full reimbursement of any and all associate design and production fees.</p> <p>www.jonesigns.net jonesartwork@bellsouth.net</p>
	Location	Date 7-30-2018	Drawing No. / Pg No.	Approved by:	
	Project	Bid No.	Scale 1/4" = 1' 3/16" = 1' on building	Approval date:	

DAMMON ENGINEERING, INC.
554 Old Spanish Trail Slidell, LA 70458 (985) 649-5832

