


FLOOR PLAN GENERAL NOTES

1. ALL INTERIOR DIMENSIONS ARE SHOWN FROM FACE OF STUDS UNLESS OTHERWISE NOTED
2. ALL EXTERIOR DIMENSIONS ARE SHOWN FROM FACE OF BRICK, OR CENTERLINE OF COLUMNS AND OPENINGS UNLESS OTHERWISE NOTED
3. DOOR FRAMES SHALL BE LOCATED 4" FROM BACK OF FRAME TO END OF PARTITION IN WHICH DOOR IS LOCATED UNLESS OTHERWISE NOTED
4. CONTRACTOR SHALL PROVIDE BLOCKING IN PARTITIONS FOR ALL WALL MOUNTED EQUIPMENT, SHELVING AND FURNISHINGS. COORDINATE WITH EQUIPMENT SUPPLIERS FOR BLOCKING IN PARTITIONS AS REQUIRED FOR PROPER INSTALLATION.

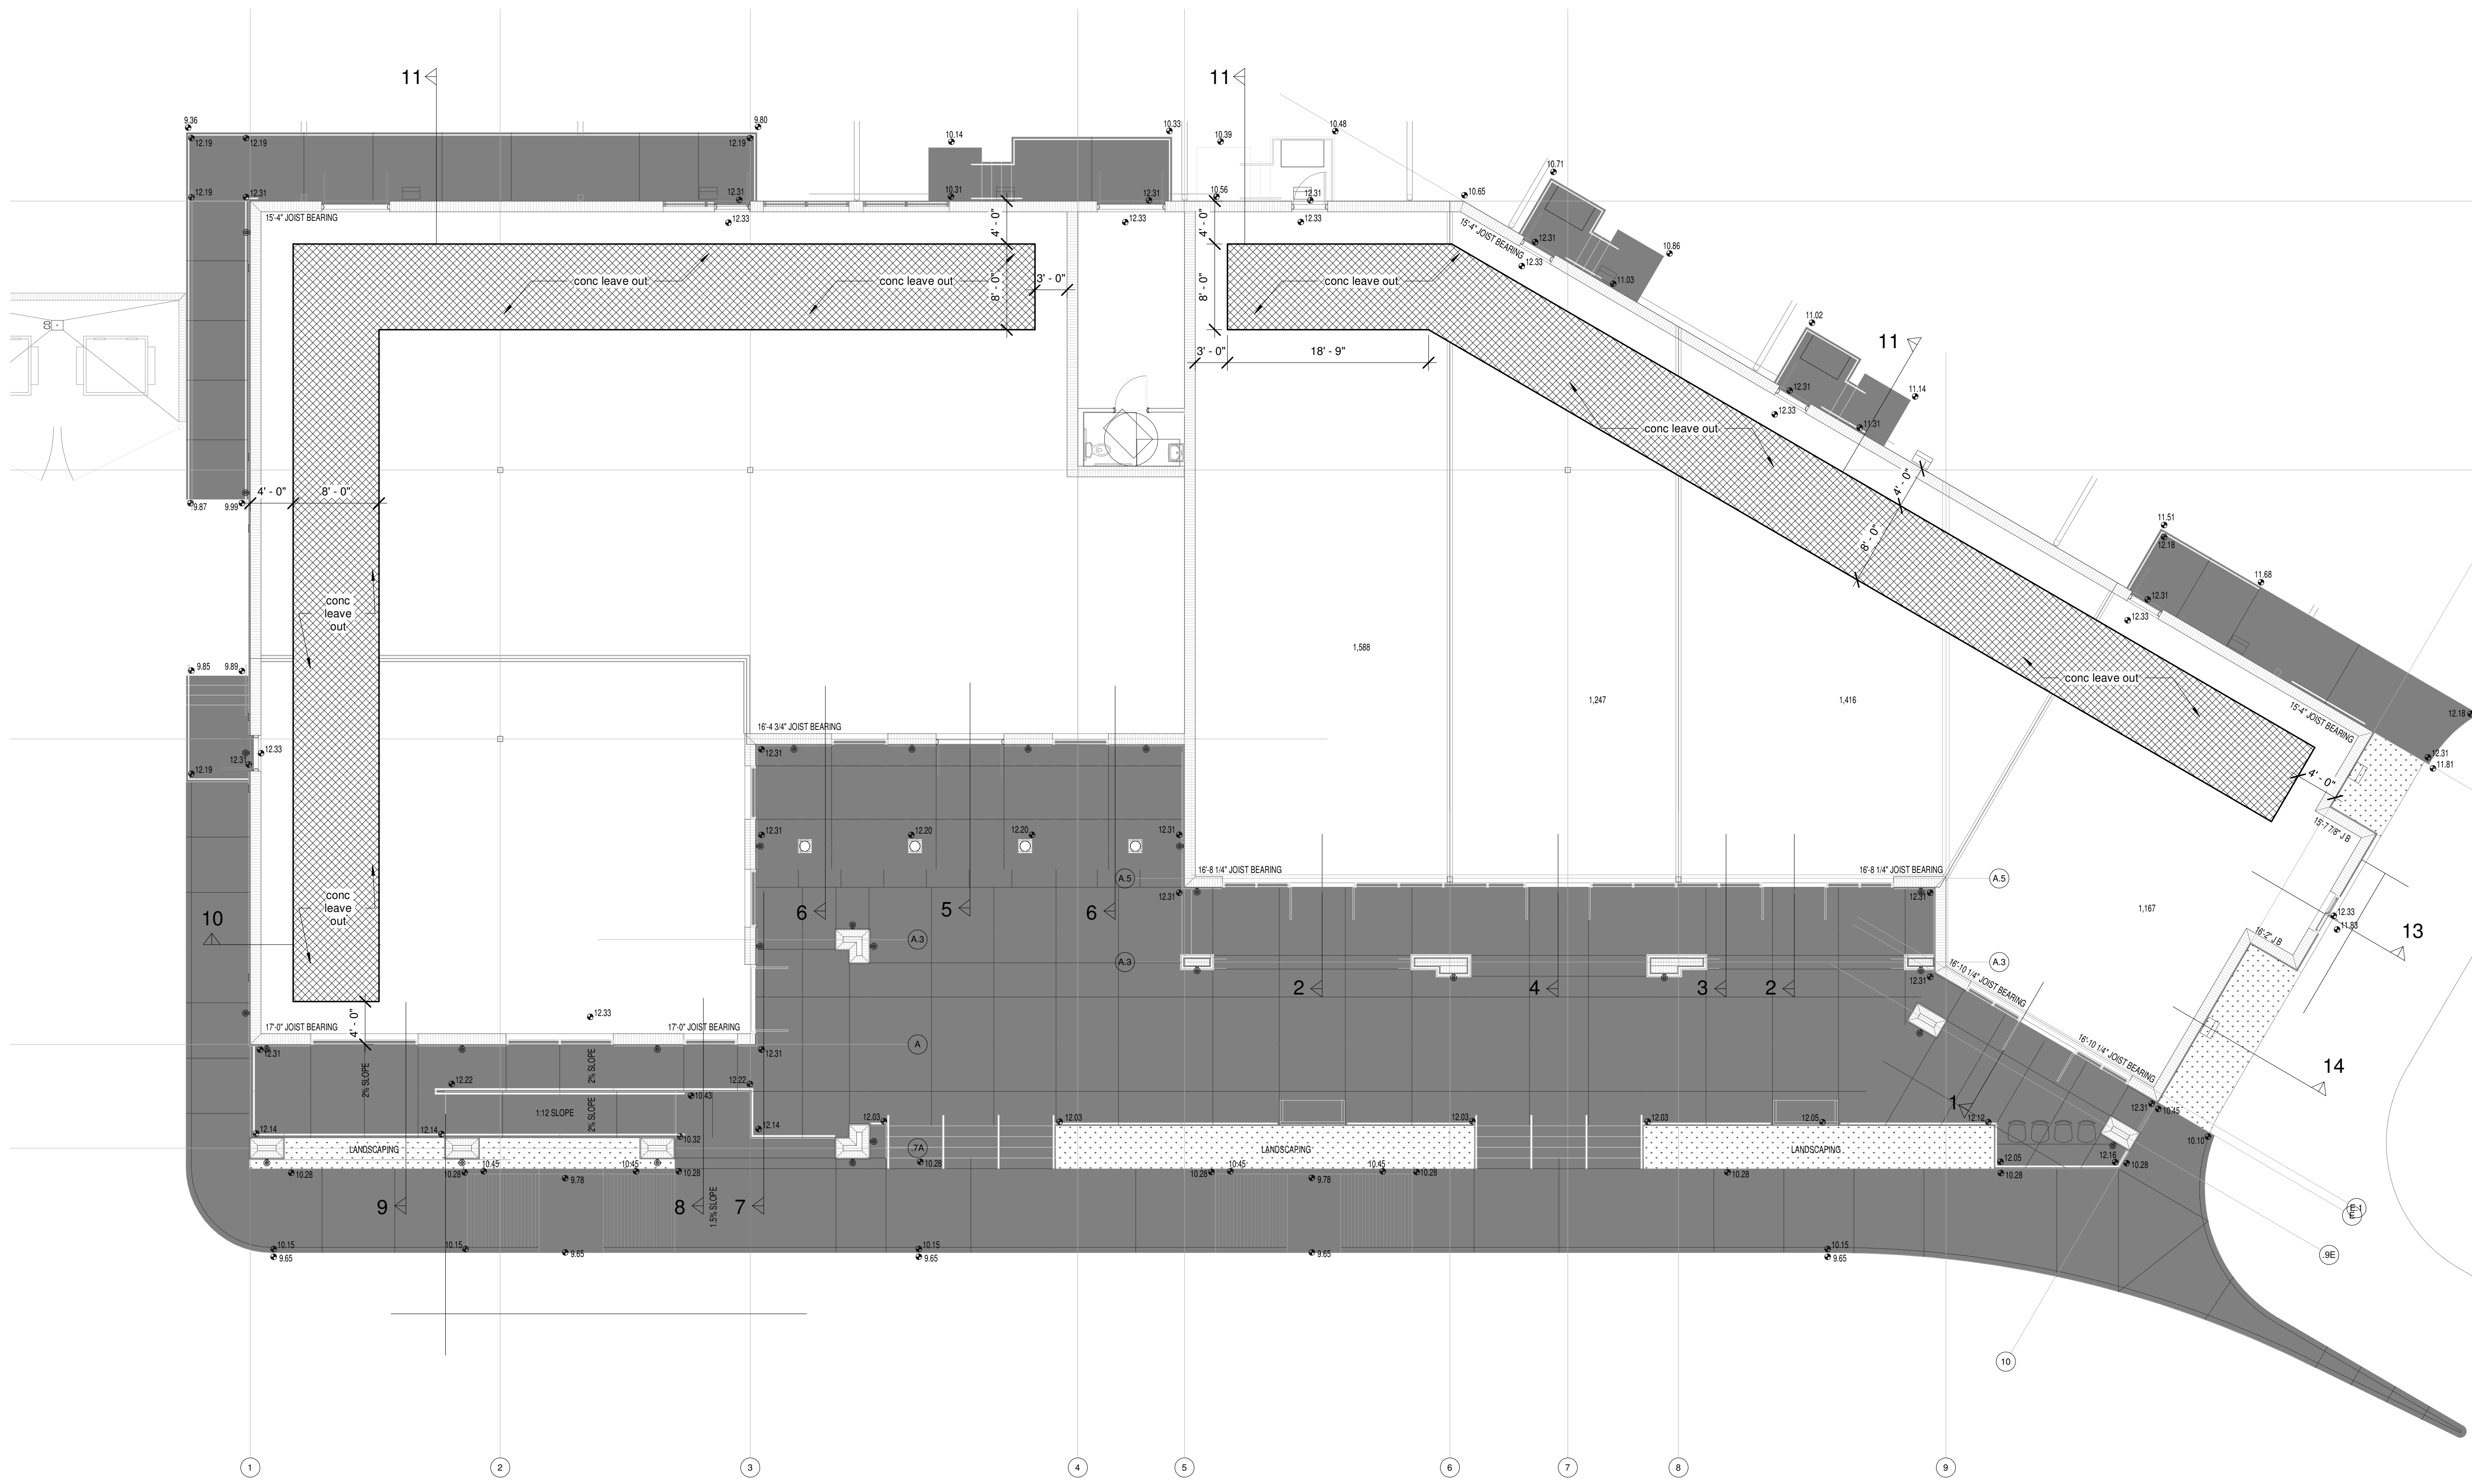

m2 studio, llc copyright 2026



1200 annunciation street | new orleans | louisiana
www.m2studiodesign.com | 504.258.0464

No.	Description	Date
1	Revision	2026.03.06

VILLAGE OF EDEN OAK

Building A Shell
Slidell, LA

Floor Plan

2014.49

a101

1 Floor Plan
1/8" = 1'-0"

3/6/2026 8:46:42 AM