


WALL SHEATHING PLAN



FLOOR SHEATHING PLAN

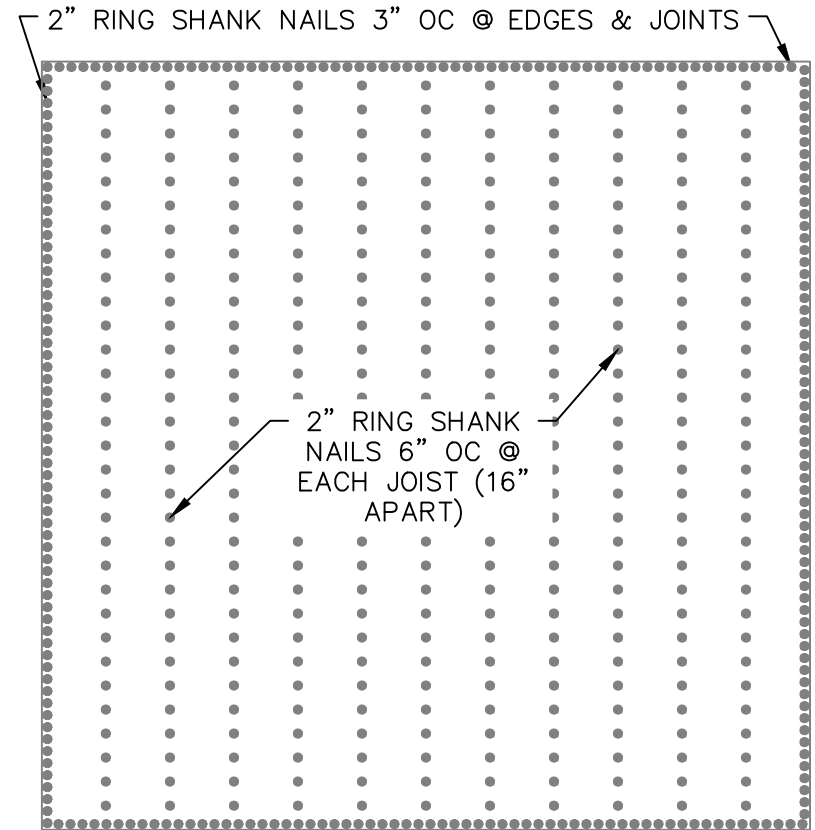

**DANIEL'S PORTABLE BUILDINGS, LLC.**

601-551-0469

DRAWN BY: TNT    SCALE: 1/4" = 1'-0"    DATE: 04-13-2022

SHEET TITLE: NAILING PLAN

DRAWING NUMBER: **S-108**



**DAMMON**  
ENGINEERING, INC.

554 Old Spanish Trail Slidell, LA 70458 (985) 649-5832

Chief Engineer: Brian Mistich, PE  
554 Old Spanish Trail  
Slidell, LA 70458

www.dammonengineering.com  
info@dammonengineering.com  
PHONE: 985-649-5832