


- ABBREVIATIONS**
- CB = CATCH BASIN
 - CMP = CORRUGATED METAL PIPE
 - COR = CENTER OF ROAD
 - EOR = EDGE OF ROAD
 - FM = FORCE MAIN
 - INV = INVERT
 - MH = NEW SANITARY SEWER MANHOLE
 - RCP = ROUND CORRUGATED PIPE
 - RCPA = ROUND CORRUGATED PIPE-ARCH
 - ROW = RIGHT OF WAY
 - SN = SWALE

- LEGEND**
- 6" FORCE MAIN
 - GRAVITY FED SEWER
 - POWER POLE
 - SANITARY SEWER MANHOLE
 - EXISTING ELEVATION
- | | |
|-----------|-----------|
| STA=0+00' | STATION # |
| EL=101.1' | ELEVATION |

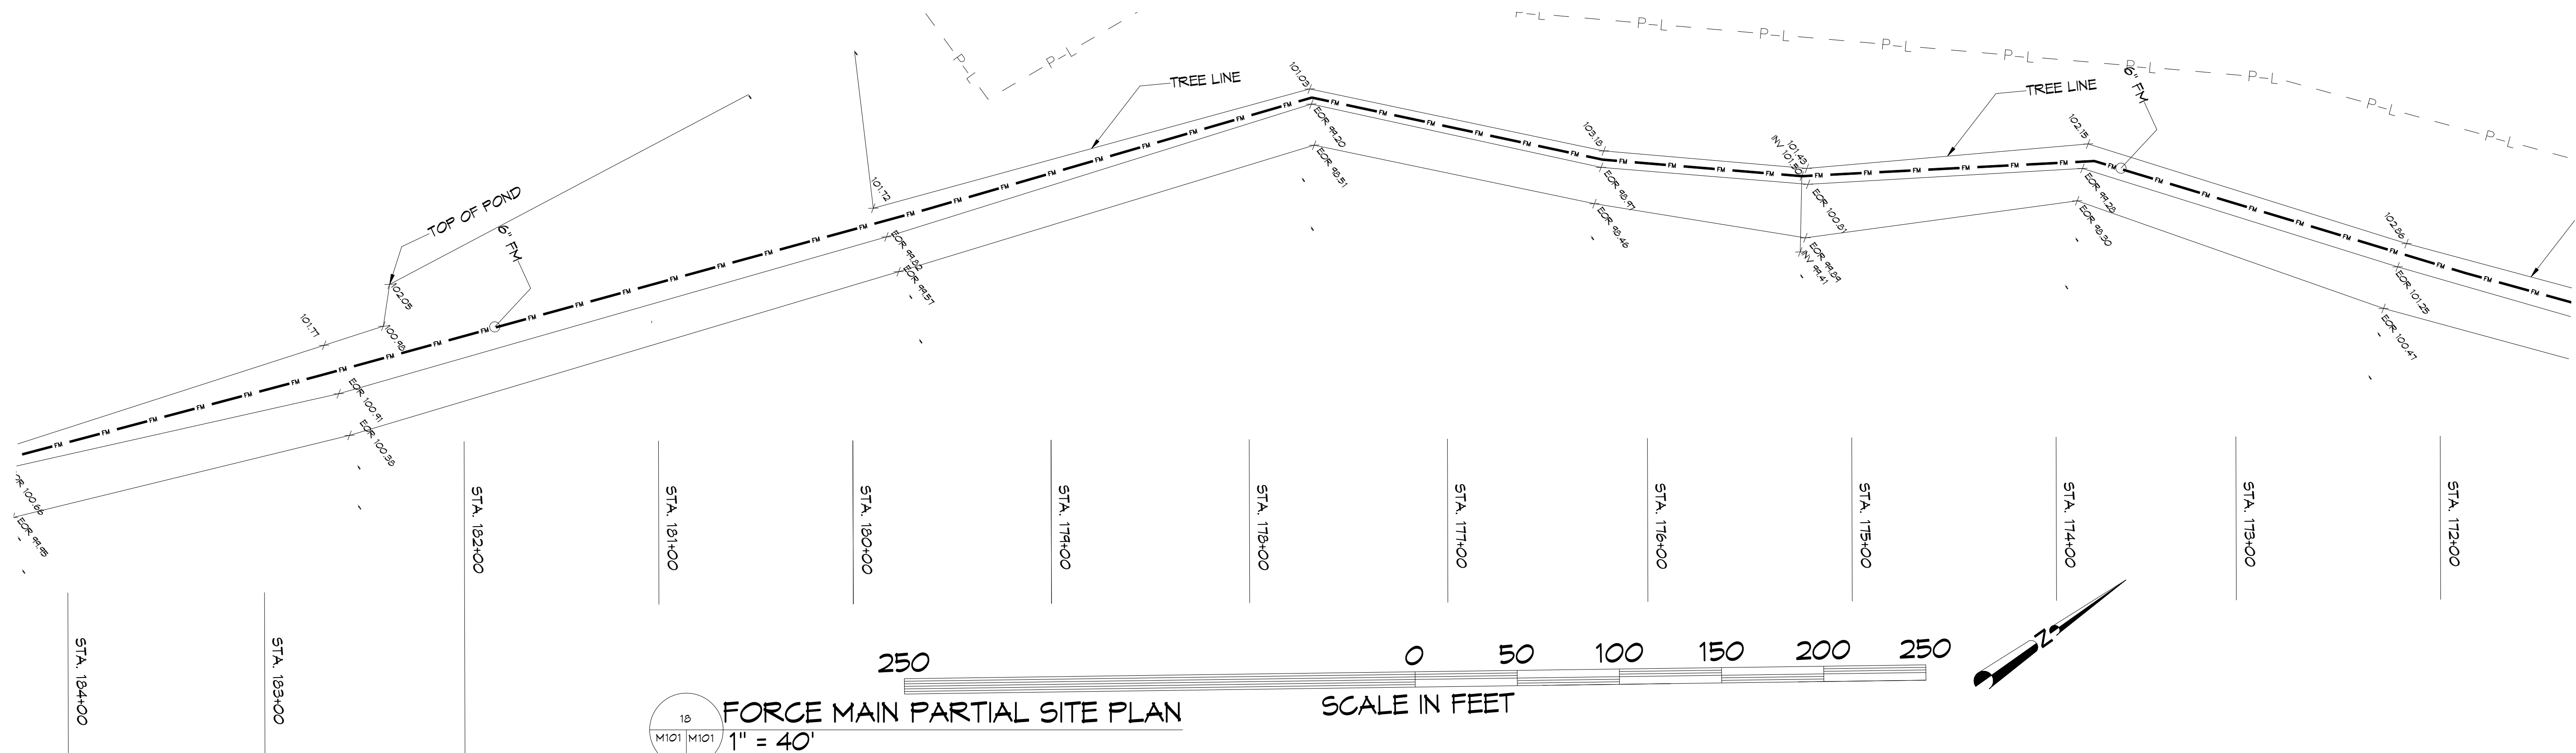


DAMMON

ENGINEERING, INC.

LOUISIANA & MISSISSIPPI

www.dammonengineering.com
info@dammonengineering.com
554 Old Spanish Trail
Slidell, LA 70458
PH: 985.649.5832

REVISIONS	DATE

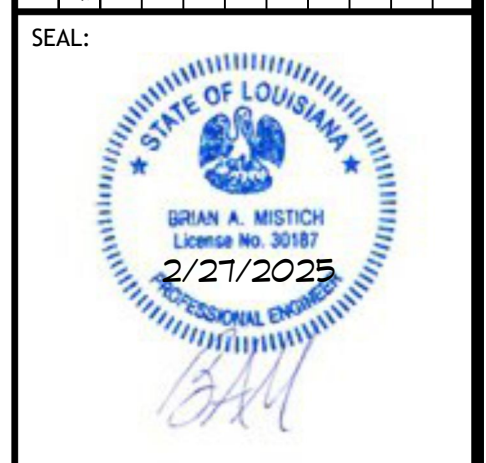

NEW FORCEMAIN

TANGIPAHOA PARISH LANDFILL

ANYTE CITY, LA

JOB No: 2440 DATE: 2-27-2025
DRAWN BY: BMM
CHECKED BY: DPD

SHEET TITLE:
FORCE MAIN HWY 16

DRAWING NUMBER:
M101K