



D
M101B/M101B
1/4" = 1'-0"

- ABBREVIATIONS**
- CB = CATCH BASIN
 - CMP = CORRUGATED METAL PIPE
 - COR = CENTER OF ROAD
 - EOR = EDGE OF ROAD
 - FM = FORCE MAIN
 - INV = INVERT
 - MH = NEW SANITARY SEWER MANHOLE
 - RCP = ROUND CORRUGATED PIPE
 - RCPA = ROUND CORRUGATED PIPE-ARCH
 - ROW = RIGHT OF WAY
 - SW = SWALE

- LEGEND**
- 6" FORCE MAIN
 - GRAVITY FED SEWER
 - FENCE
 - POWER POLE
 - SANITARY SEWER MANHOLE
 - EXISTING ELEVATION
 - STATION #
 - ELEVATION

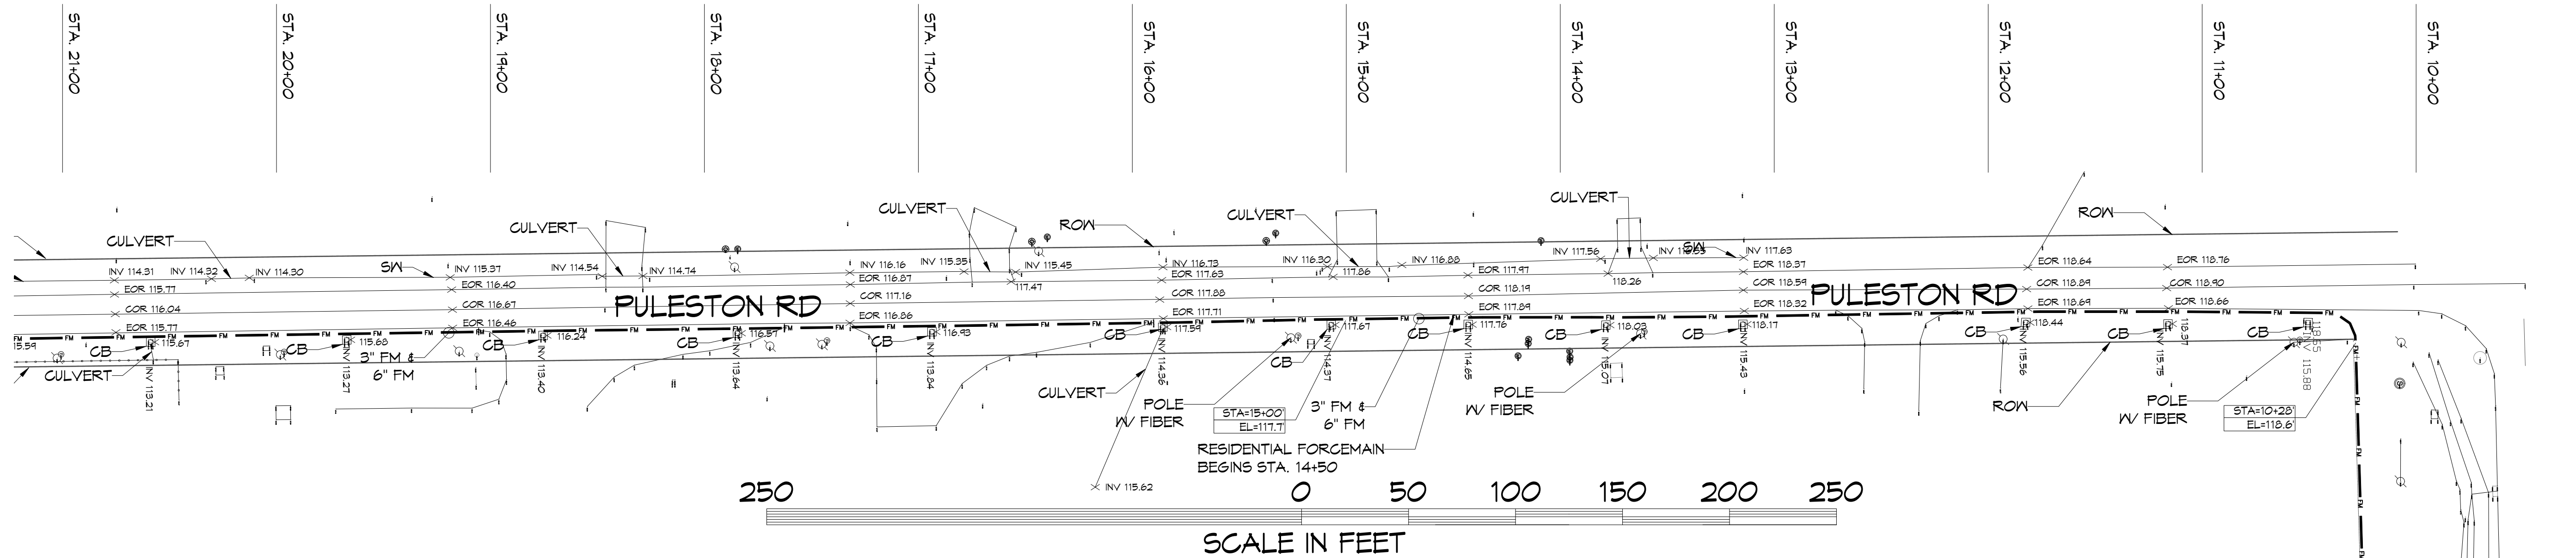

3
M101B/M101
1" = 40'

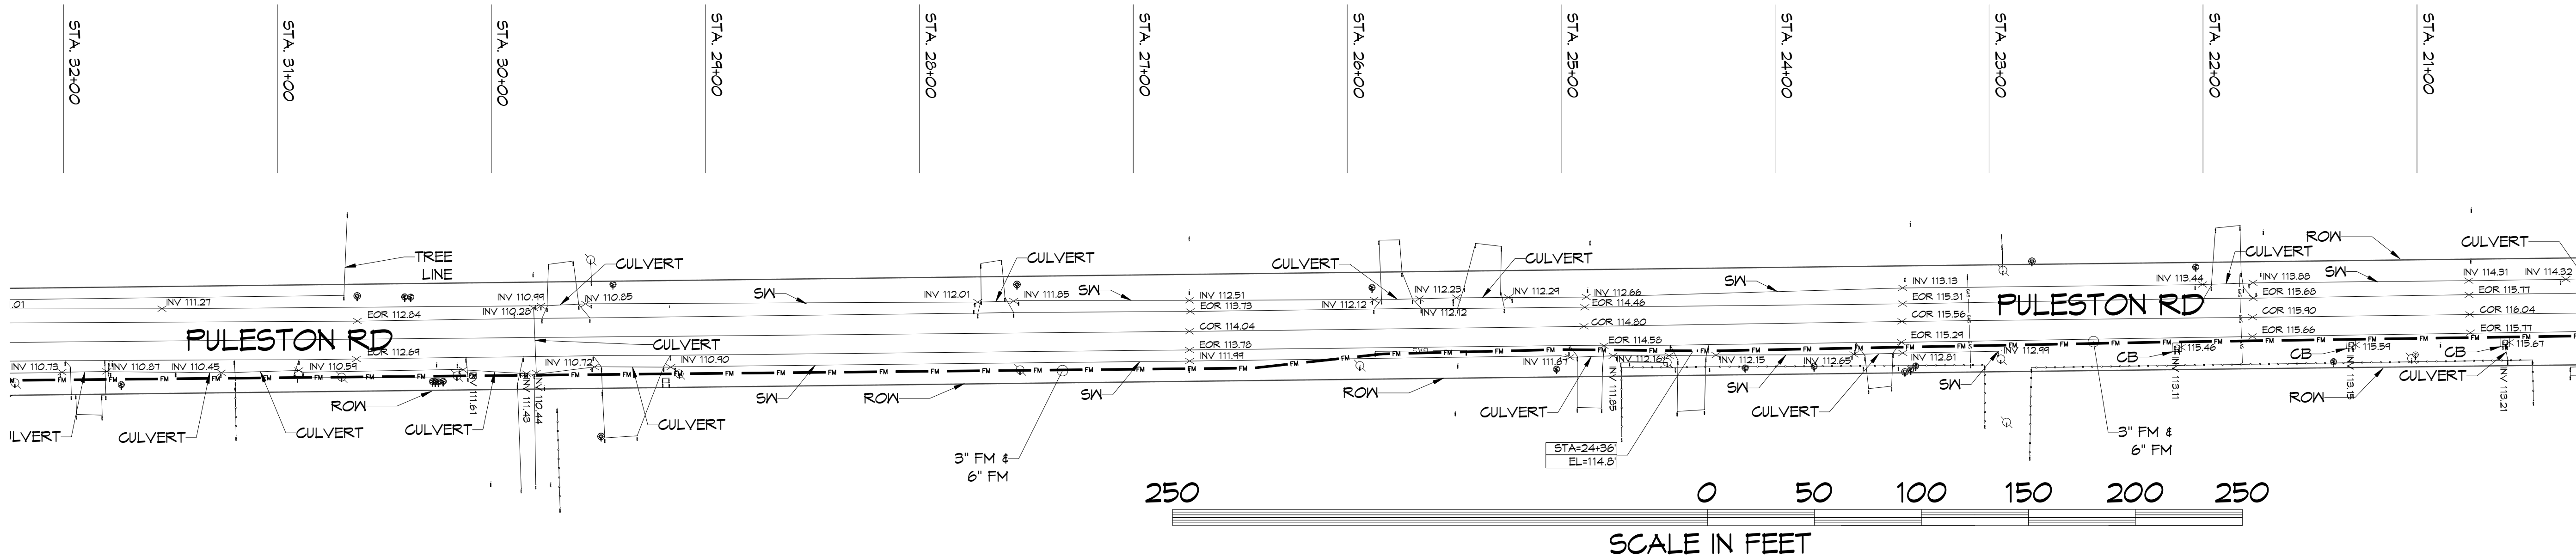


4
M101B/M101
1" = 40'

DAMMON ENGINEERING, INC.
LOUISIANA & MISSISSIPPI

Chief Engineer: Brian Mastich, PE
554 Old Spanish Trail
Slidell, LA 70458
www.dammonengineering.com
info@dammonengineering.com
PH: 985.649.5832

NO.	DESCRIPTION	REVISIONS	DATE

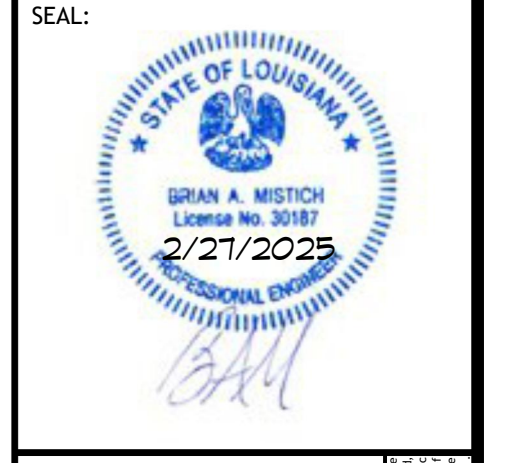

**NEW FORCEMAIN
TANGIPAHOA PARISH LANDFILL**

ANYTE CITY, LA
JOB No: 2440 DATE: 2-27-2025
DRAWN BY: DPD CHECKED BY: BML

SHEET TITLE:
FORCE MAIN HWY 16

DRAWING NUMBER:
M101B

SHEET No: 3 of 7