


NOTE:
ALL SECURITY ACCESS IS
DRAWN DIAGRAMMATICALLY
FOR CLARITY. CONDITIONS IN
THE FIELD SHALL DETERMINE
EXACT LOCATION AND
METHODS.

ACCESS CONTROL SYMBOL LEGEND

PR = PROX. HID READER 920PTNNEK00000

PB = WIRELESS PUSH BUTTONS TO ADA DOOR OPERATOR, PROVIDED AND INSTALLED BY OTHERS

A = DOOR DETAIL, SEE SEC 0.1

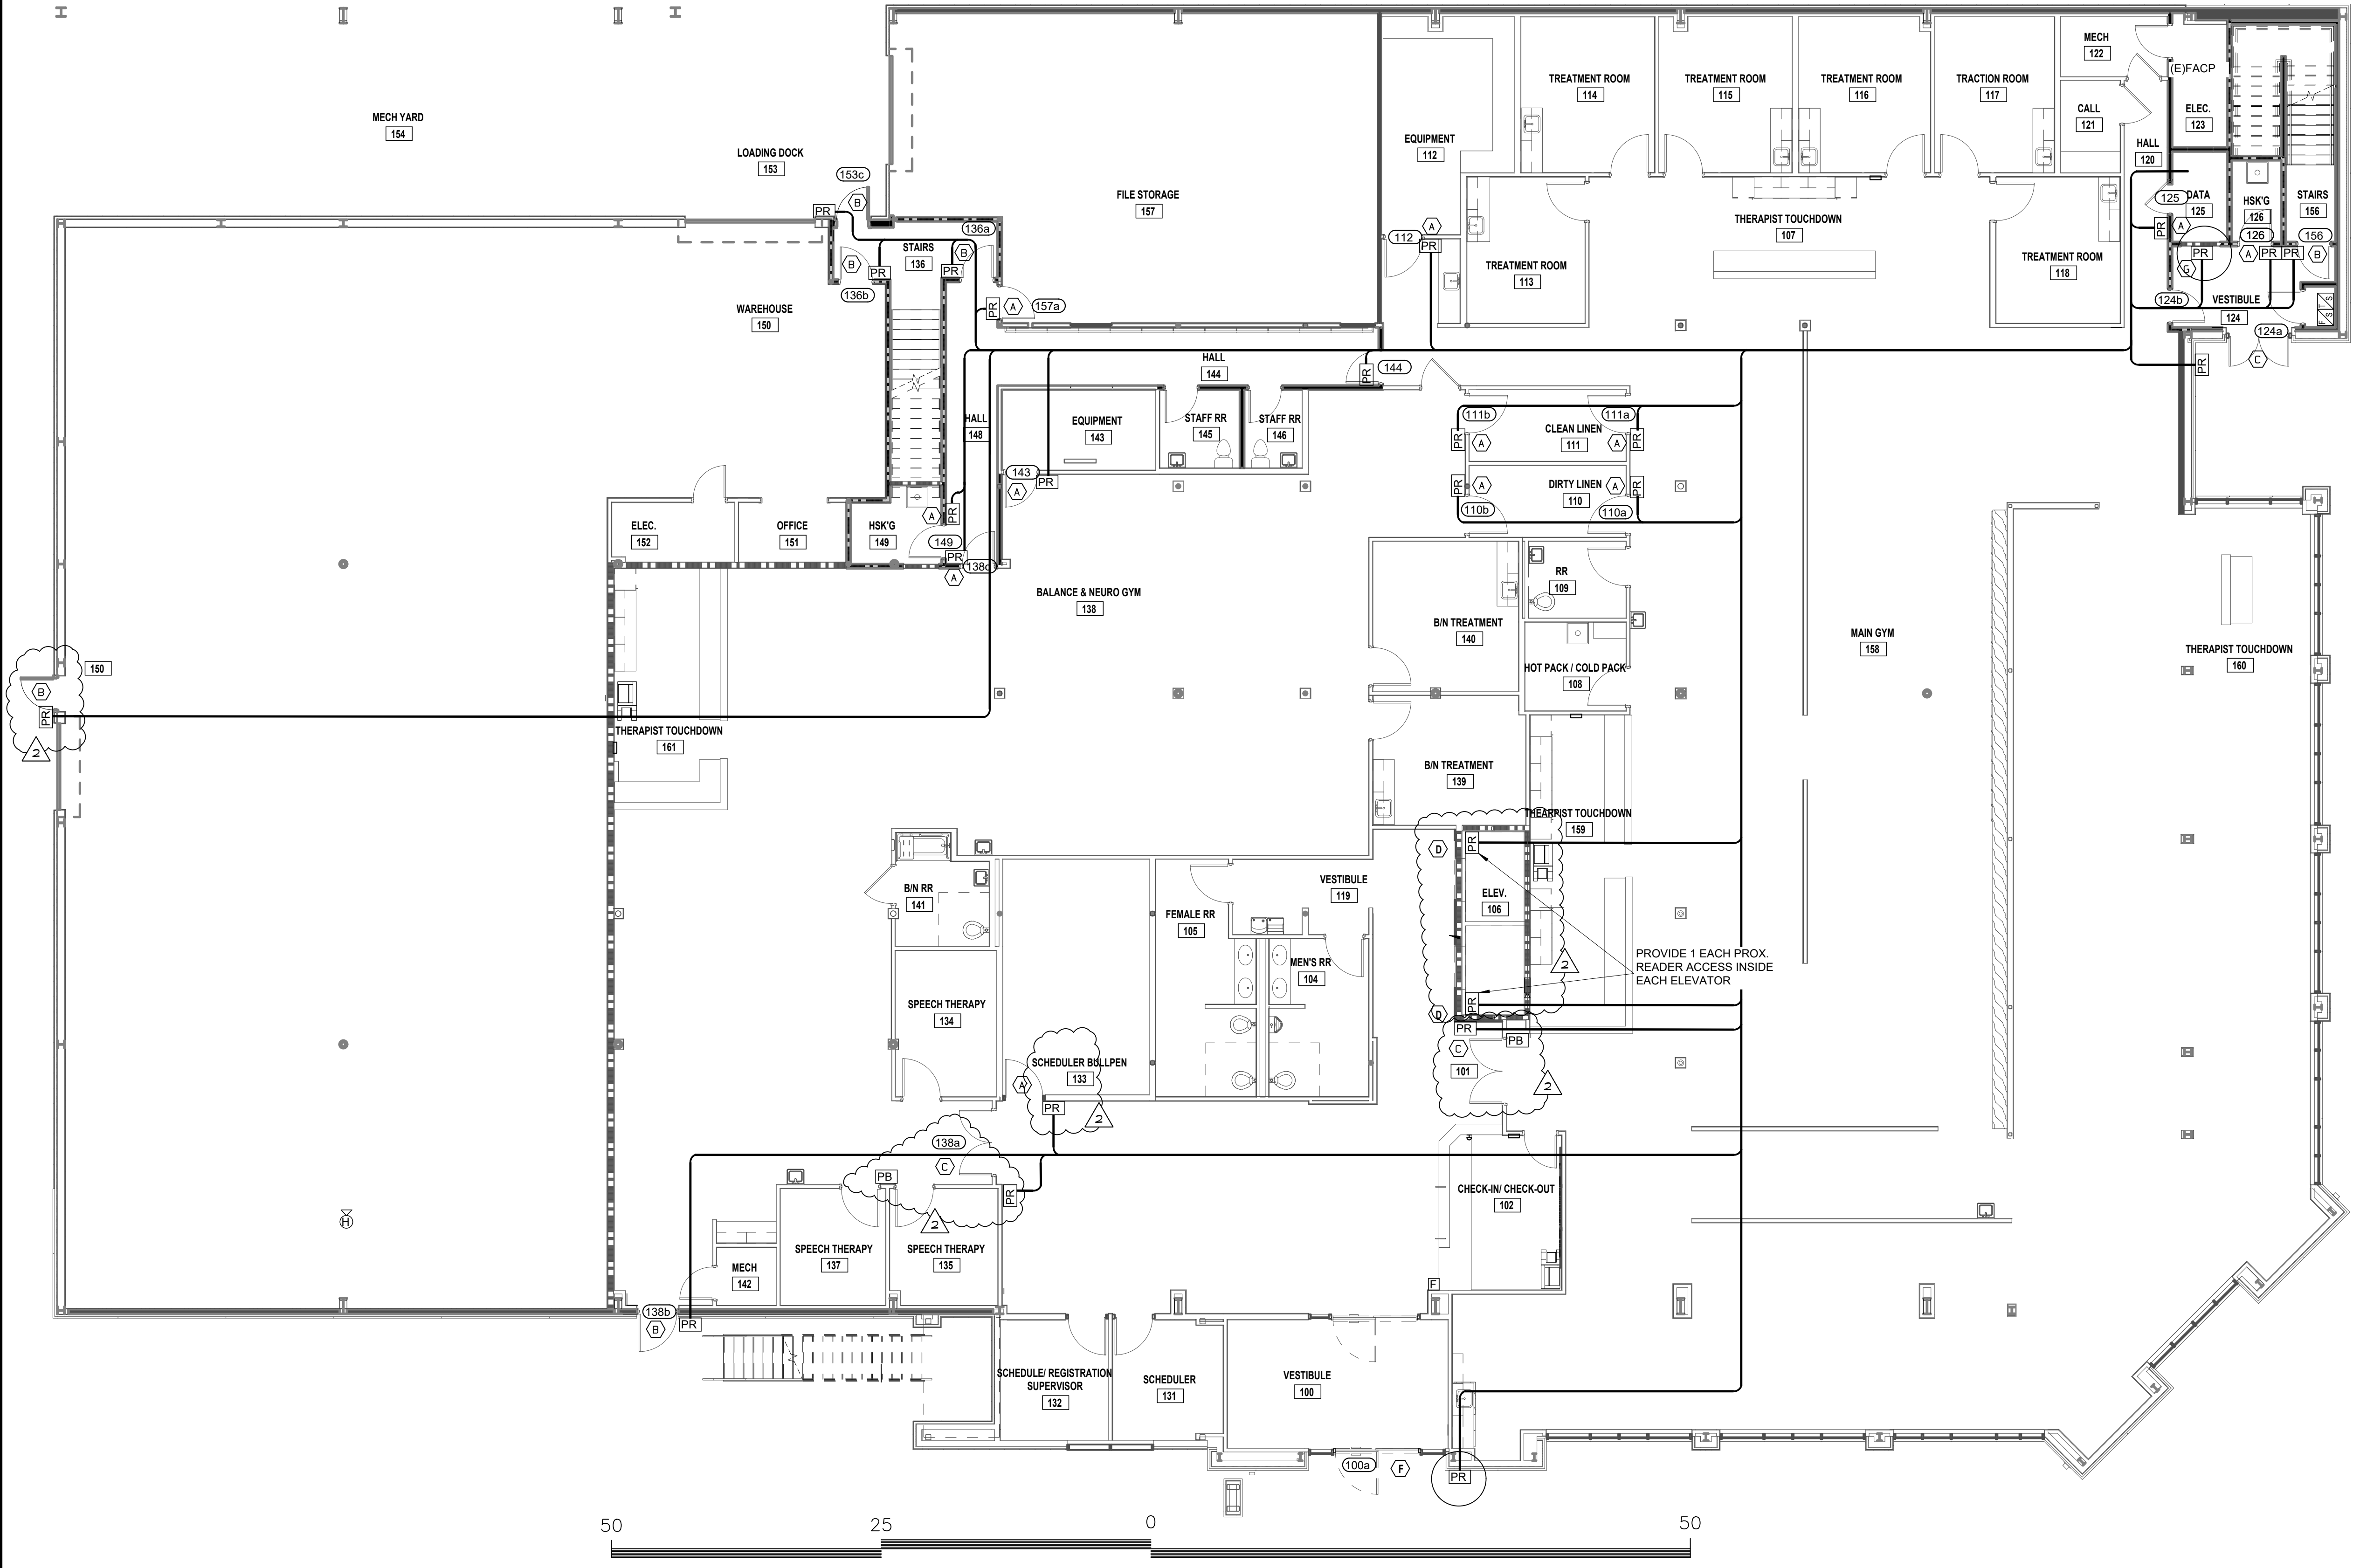

1st FLOOR SECURITY ACCESS PLAN
SCALE: 1/8" = 1'-0"

DAMMON
ENGINEERING, INC.
LOUISIANA & MISSISSIPPI

www.dammonengineering.com
info@dammonengineering.com
554 Old Spanish Trail
Slidell, LA 70458
PH: 985.649.5832

REVISIONS	DATE
1	2/4/2026
2	3/11/2026

DESCRIPTION

1 ADD DETAILS FOR DOORS 100a, 124b, 122

2 MOVED ELEVATOR READERS INSIDE, ADDED DOOR(S) 101, 130a, 133, 150

SEAL:

SECURITY ACCESS

NORTH OAKS PHYSICAL THERAPY

1870 PAUL VESPA RD. DR.
HARRISBURG, LA 70403

JOB No: 2519 DATE: 10/10/2025
DRAWN BY: C-CD CHECKED BY: BAN

SHEET TITLE:
1st FLOOR SECURITY ACCESS PLAN

DRAWING NUMBER:
SEC 1