



**1 WOOD TO STEEL CONNECTION**  
SCALE: 3/8" = 1'-0"

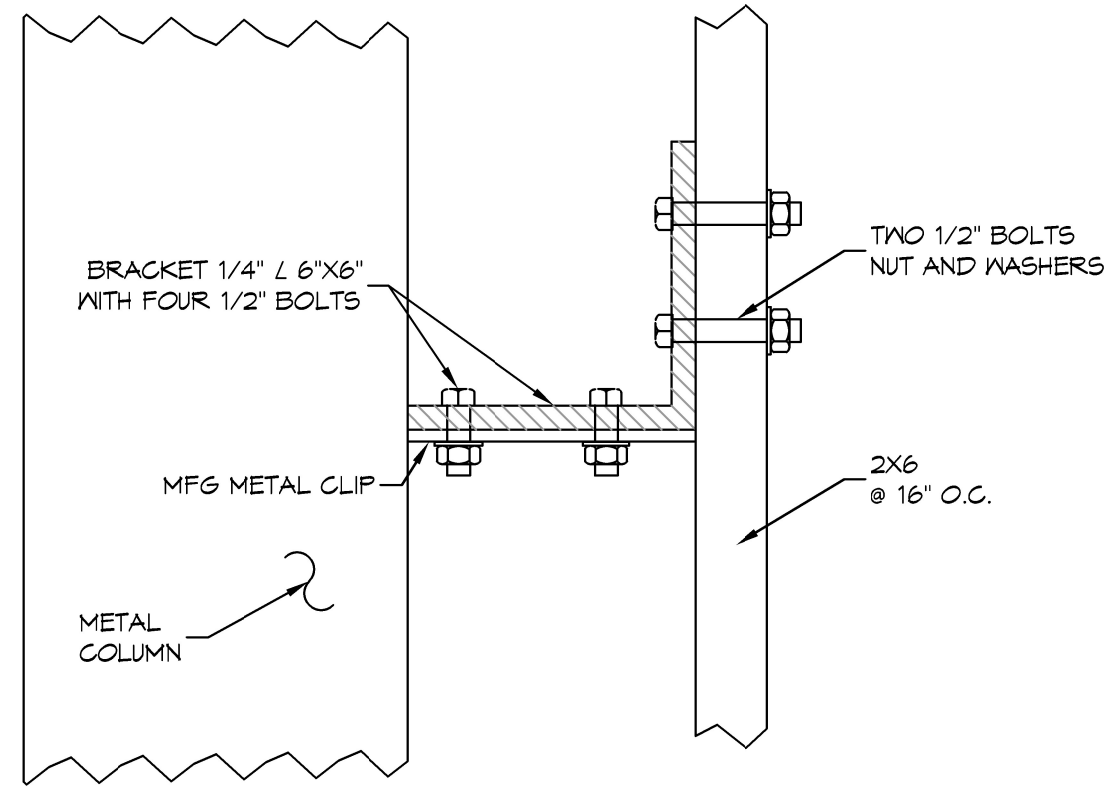

**2 GIRT CLIP TO STUD**  
SCALE: 3" = 1'-0"

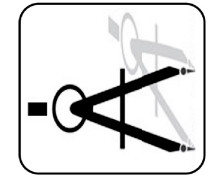

**DAMMON**  
ENGINEERING, INC.

554 Old Spanish Trail Suidell, LA 70458 (985) 649-5832

dammonengineering.com  
info@dammonengineering.com  
PHONE: 985-649-5832

CHIEF ENGINEER: BRIAN A. MISTICH, P.E.  
554 OLD SPANISH TRAIL  
SUIDELL, LA 70458

WOOD TO STEEL CONNECTIONS

**TANNER HARVEY**

520 BURGETOWN RD.  
CARRIERE MS

JOB No: 2026 DATE: 05-19-26

DRAWN BY: CKD CHECKED BY: BAM

