

REVISIONS		
REV	DATE	CAD
△	-	-
△	-	-
△	-	-

DESCRIPTION
PILE PLAN

CUSTOMER NAME:	McMATH CONSTRUCTION
MODEL:	FOUNTAINS DOCTOR'S OFFICE
PROJECT:	OAK HARBOR BLVD.
SUBDIVISION/LOT #:	SLIDELL, LOUISIANA
ADDRESS:	ST. TAMMANY
CITY/STATE:	
PARISH/COUNTY:	

DATE	DET	REP	SF
5/14/25	MD	TW	9403

PROJECT NO.	25-0729
SHEET NO.	PT-IA

LEGEND

(##) → SEQUENCE NUMBER
 → SLAB TENDON
 S-XX → TENDON TYPE-LENGTH

(##) → SEQUENCE NUMBER
 → DRAPED BEAM TENDON
 B-XX → TENDON TYPE-LENGTH

→ FIXED END

→ REBAR

(2) #5 CORNER BARS (OPTIONAL)

● PILE: SEE PLAN

SOIL

MAX FILL HEIGHT (24")

SOIL REPORT BY: N/A

VAPOR RETARDER

LAYER(S)	THICKNESS (MIL)
1	6


FOUNDATION GEOMETRY

	WIDTH (IN)	DEPTH (IN)
EXTERIOR BEAM	12	24
INTERIOR BEAM	12	24
SLAB	N/A	4

SCALE

1/8" = 1'-0"

NOTE: CONTRACTOR TO VERIFY ALL DIMENSIONS PRIOR TO CONSTRUCTION.

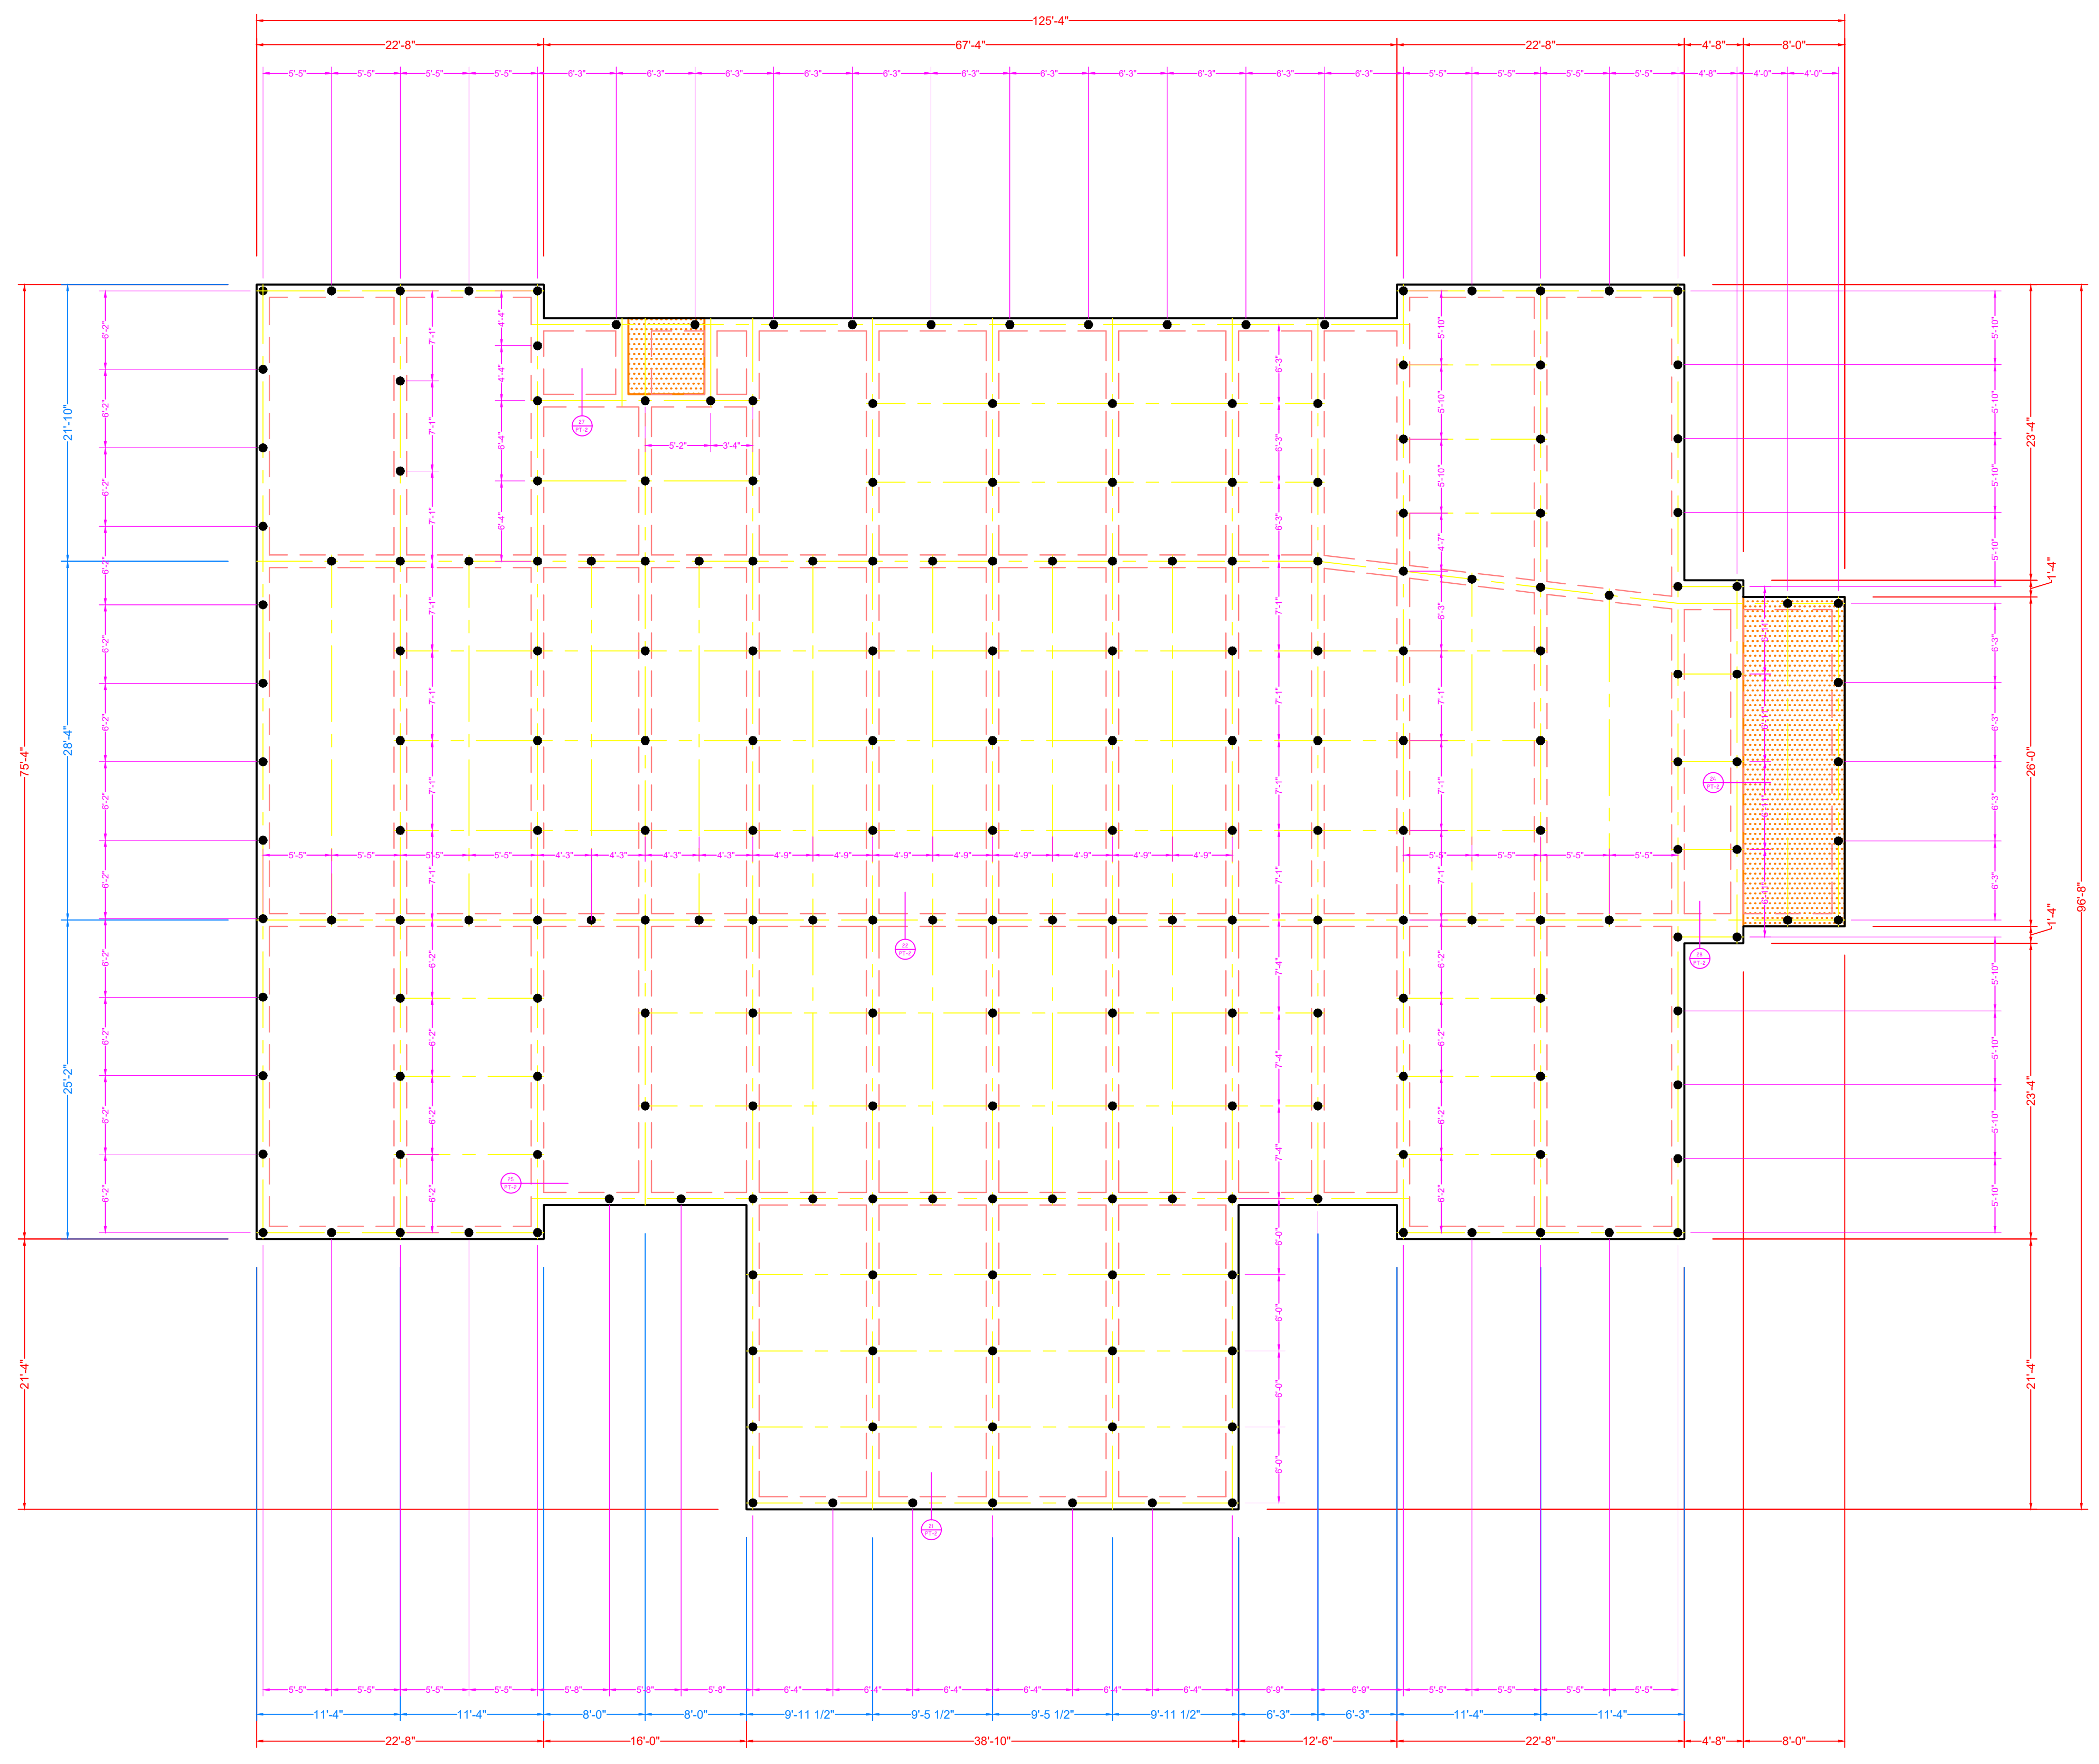

INSTALLER NOTES

VISQUEEN PILES

225 PILES REQUIRED
 6 TON DESIGN LOAD
 PILES SHALL BE CLASS 5 PILES
 MIN. TIP EMBEDMENT INTO NATURAL SOIL = 30'-0"