
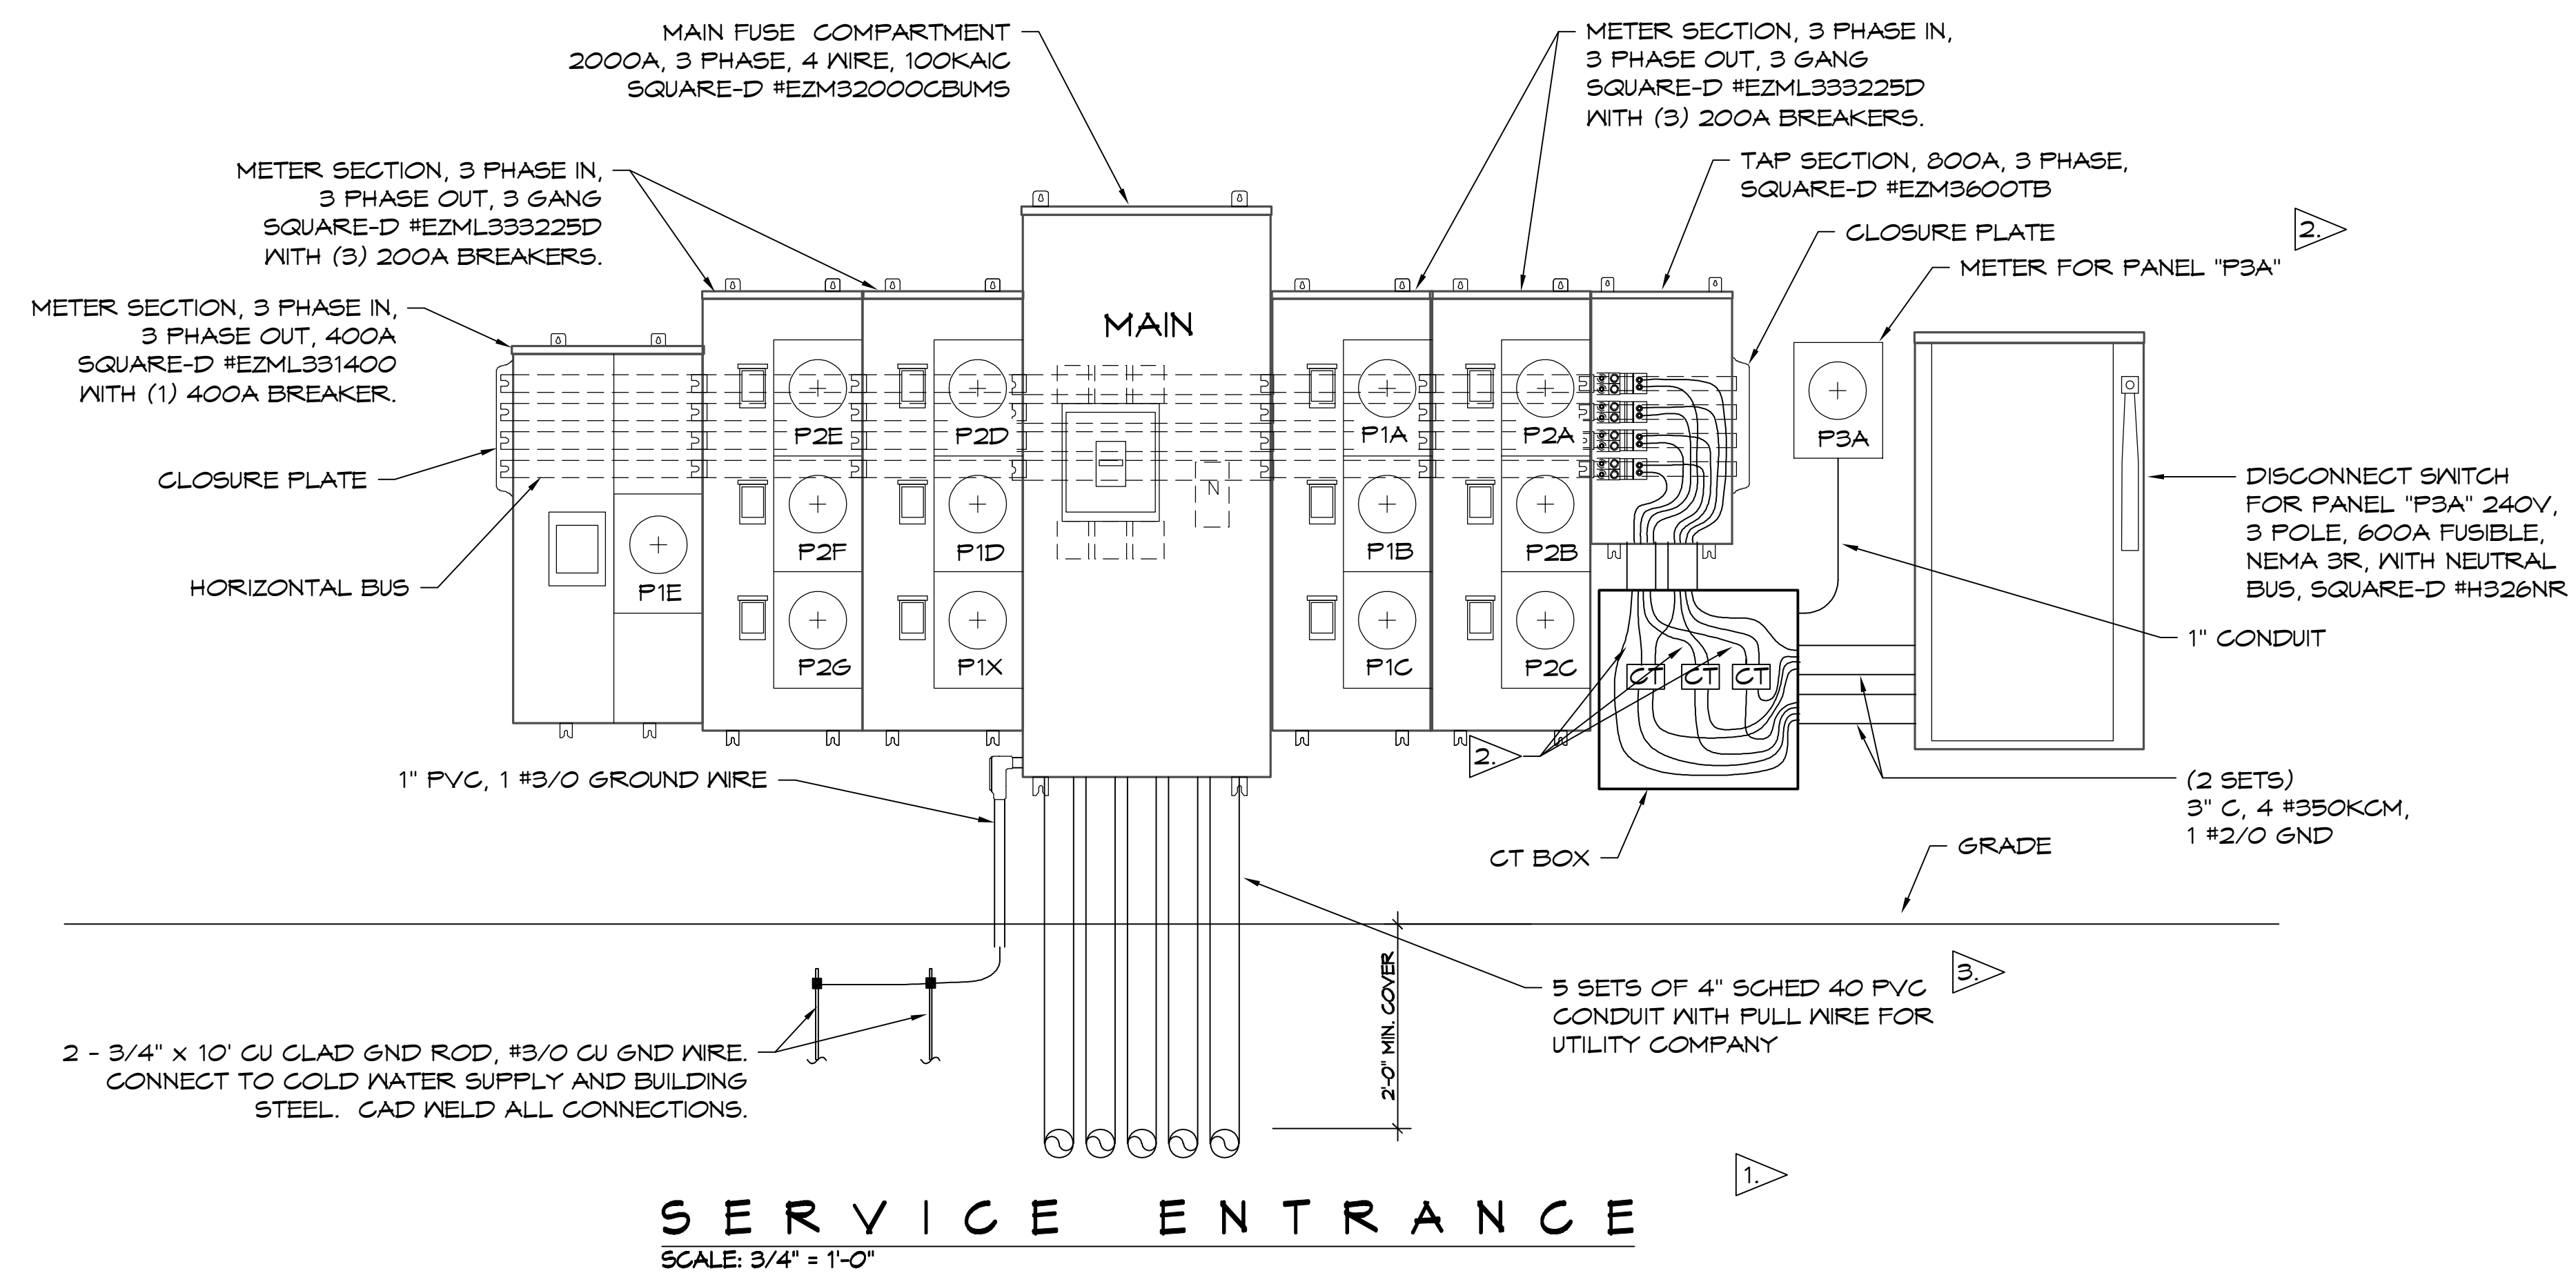


FILE NAME: C:\Users\Bryan.Dammong\OneDrive\Documents\Projects\100 - Power School Building - Riser Diagram - 01-10-2025.dwg
 PLOT DATE: 8/15/2025 8:25:13 AM
 PLOT BY: BRYAN.DAMMONG

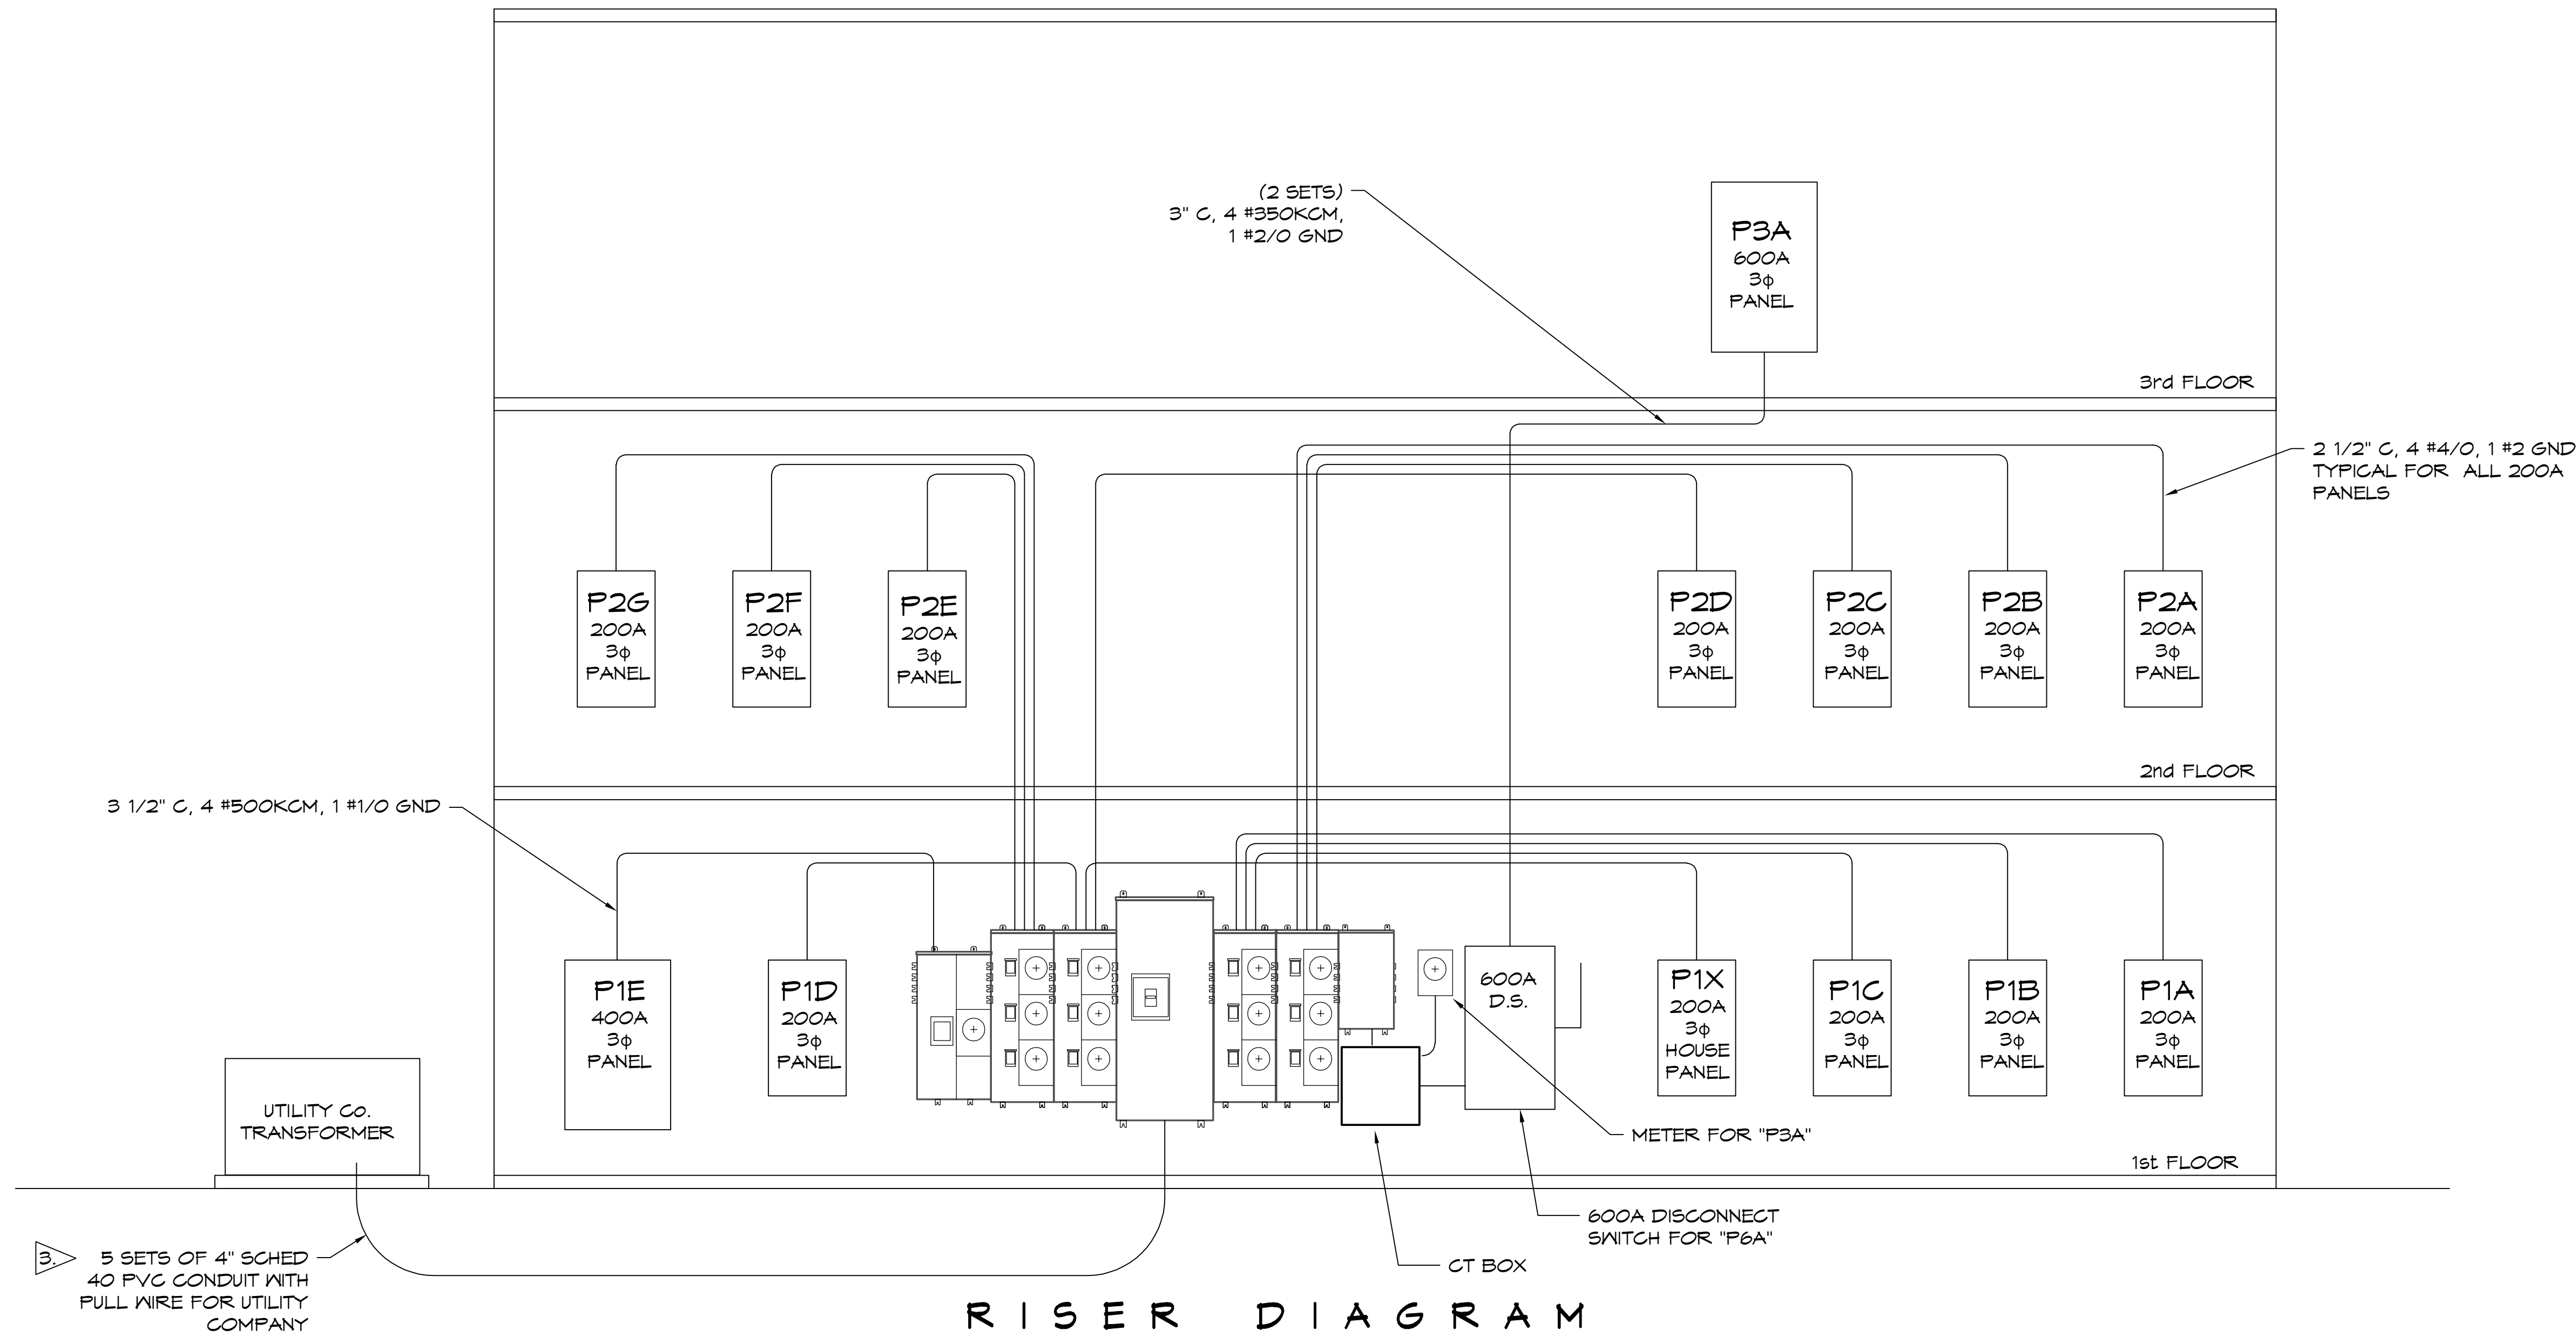

NOTES:

1. BEFORE PURCHASING EQUIPMENT AND STARTING WORK, THE CONTRACTOR SHALL CONTACT ENTERGY TO COORDINATE THE INSTALLATION. ALL WORK SHALL CONFORM TO THE LATEST EDITION OF THE ENTERGY CUSTOMER SERVICES STANDARDS AND THE NATIONAL ELECTRIC CODE.
2. UTILITY COMPANY TO PROVIDE CURRENT TRANSFORMERS, METER AND METER ENCLOSURE. CONTRACTOR TO PROVIDE METER ENCLOSURE AND INSTALL EQUIPMENT.
3. VERIFY CONDUIT SIZE AND QUANTITY WITH UTILITY COMPANY BEFORE PURCHASING MATERIAL.

DAMMON

ENGINEERING, INC.

LOUISIANA & MISSISSIPPI

Chief Engineer: Brian Metch, PE
 554 Old Spanish Trail
 Slidell, LA 70468
 www.dammoneengineering.com
 info@dammoneengineering.com
 PH: 985.649.3822

#	DESCRIPTION	DATE

SEAL:

MIXED USE DEVELOPMENT

110 SOUTH SERVICE ROAD
 METAIRIE, LOUISIANA
 JOB NO: 01-10-2025
 DATE: 01-10-2025
 CHECKED BY: GCD
 DRAWN BY: RJK

SHEET TITLE:
RISER DIAGRAM SERVICE ENTRANCE

DRAWING NUMBER:
E109

SHEET No: 15 of 15